

SHEET INDEX

General Drawings

G-001 Cover Sheet

Plans

A-101 First Floor Plan

A-102 Roof Plan

Elevations

A-201 Exterior Elevations

Sections

A-301 Building Sections



A-302 Enlarged Sections

A4 Perspectives

A-401 Perspectives


PROJECT NOTES


1. It is the contractor's responsibility to apply for any and all building permits should they be required.
2. The contractor shall review and comply with all applicable codes and regulations.
3. The owner and contractor shall coordinate the placement of building to comply with all applicable building and railway setback regulations.
4. All structural engineering shall be coordinated by the contractor if required,
5. Provide complete working systems in accordance with manufacturers written instructions.

  WINDOW LEGEND			
TYPE	W1	W2	W3
VIEW			
DIM.	3'x4'	1.5'x4'	3'x4'
NOTES	Single Pane White Finish Inoperable	Single Pane White Finish Inoperable	Single Pane White Finish Operable

GENERAL WINDOW NOTES:



Install window and tie to commercial building wrap in accordance with window manufacturers written instructions.
Ensure W3 windows open minimum 160 degrees for ticket sales.

 DOOR LEGEND	
TYPE	D1
VIEW	
DIM.	3'x7'
NOTES	White Finish

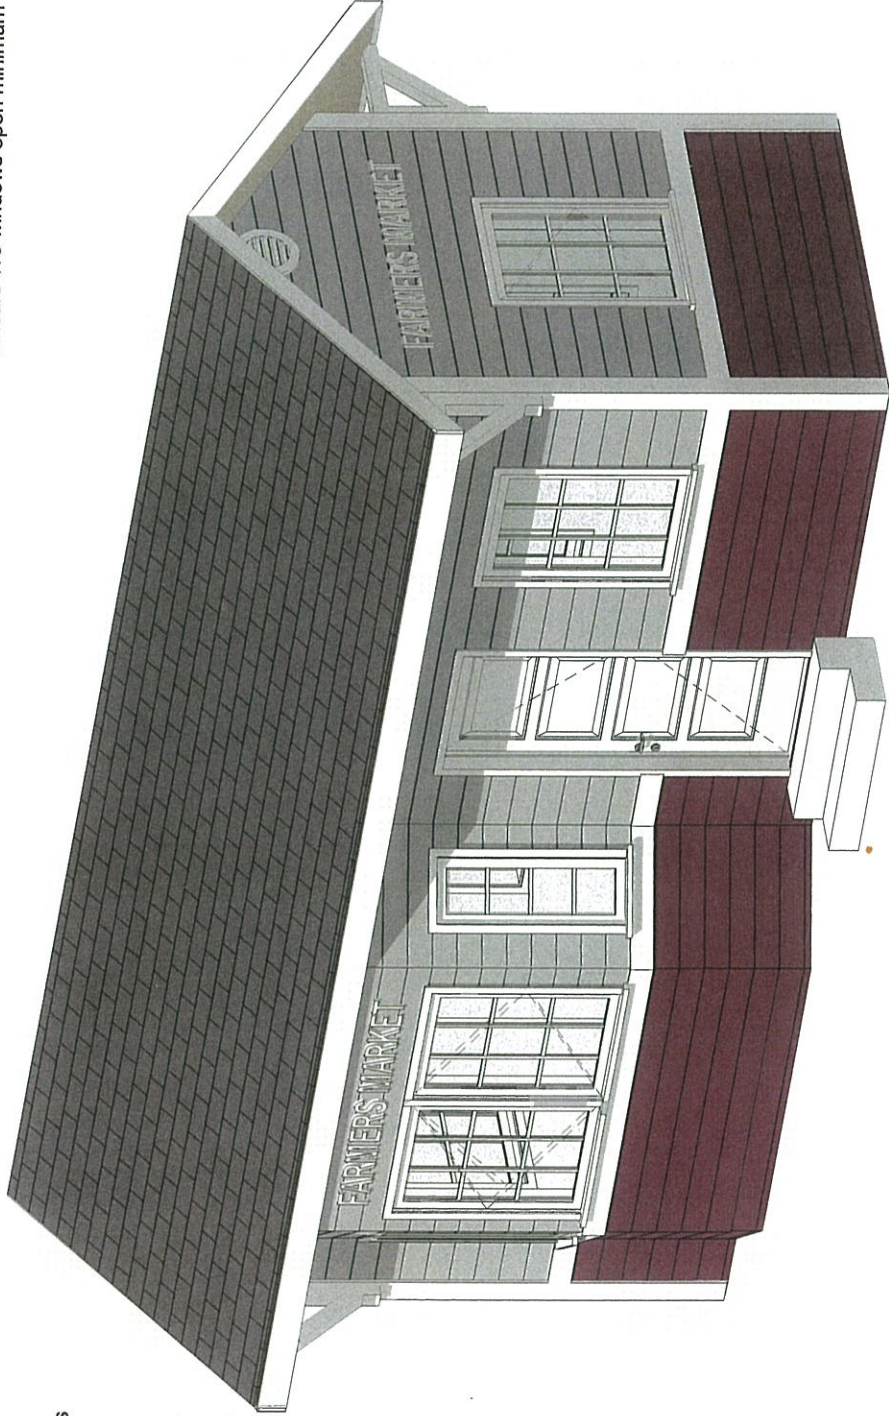

APPENDIX B

Project Farmer's Market Train Station Title Cover Sheet	Project No.	Reference / Sheet	Scale: As Indicated
	Drawn By: Laura Deacon	Dwg. No. G-001	Date 3/30/2021

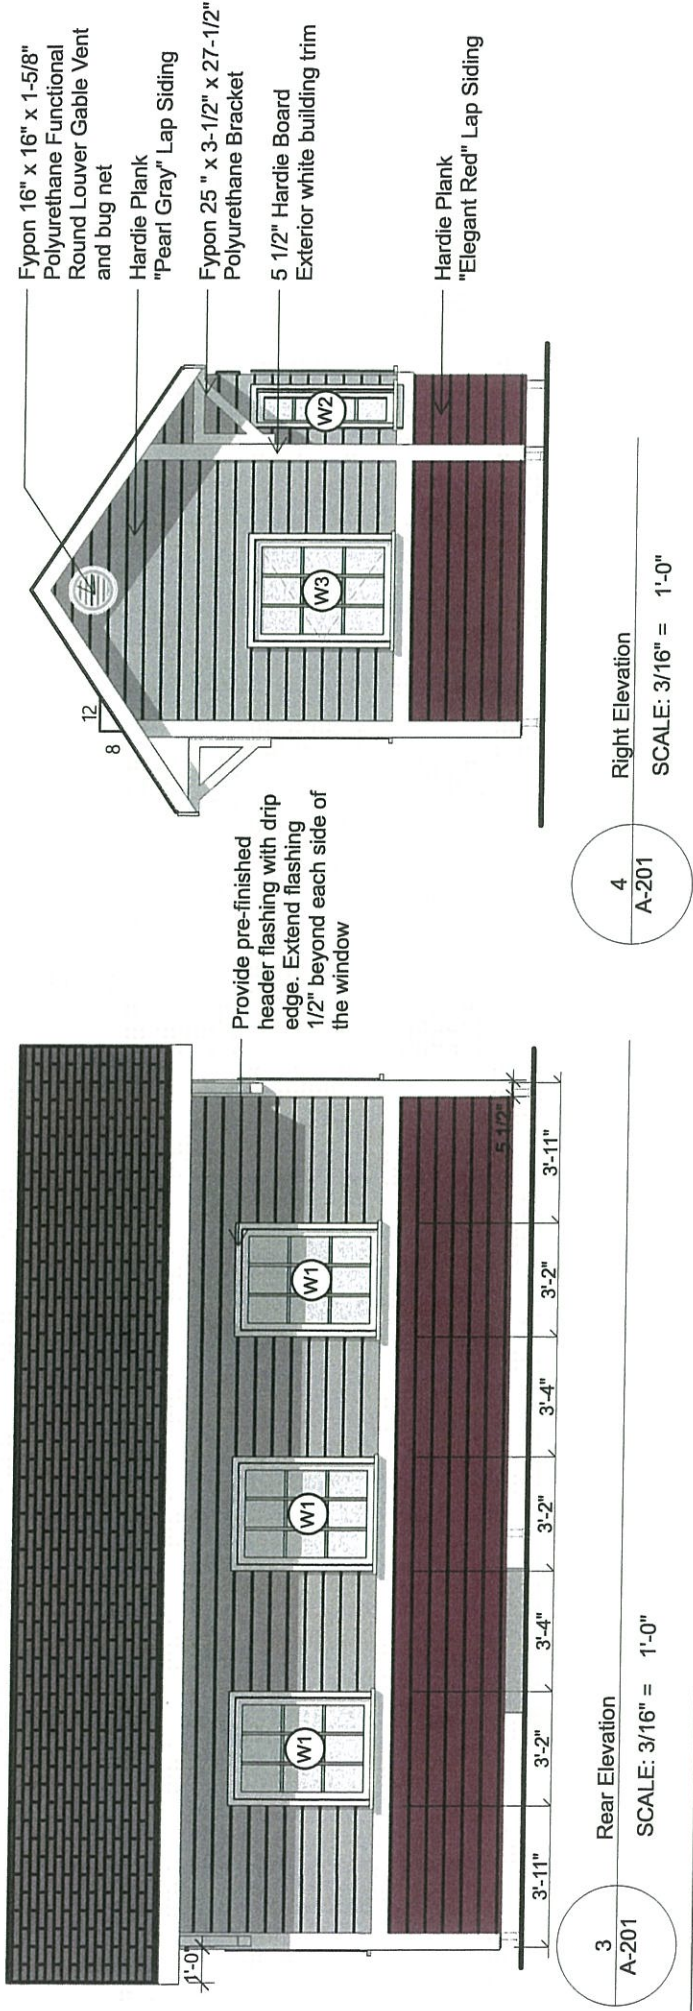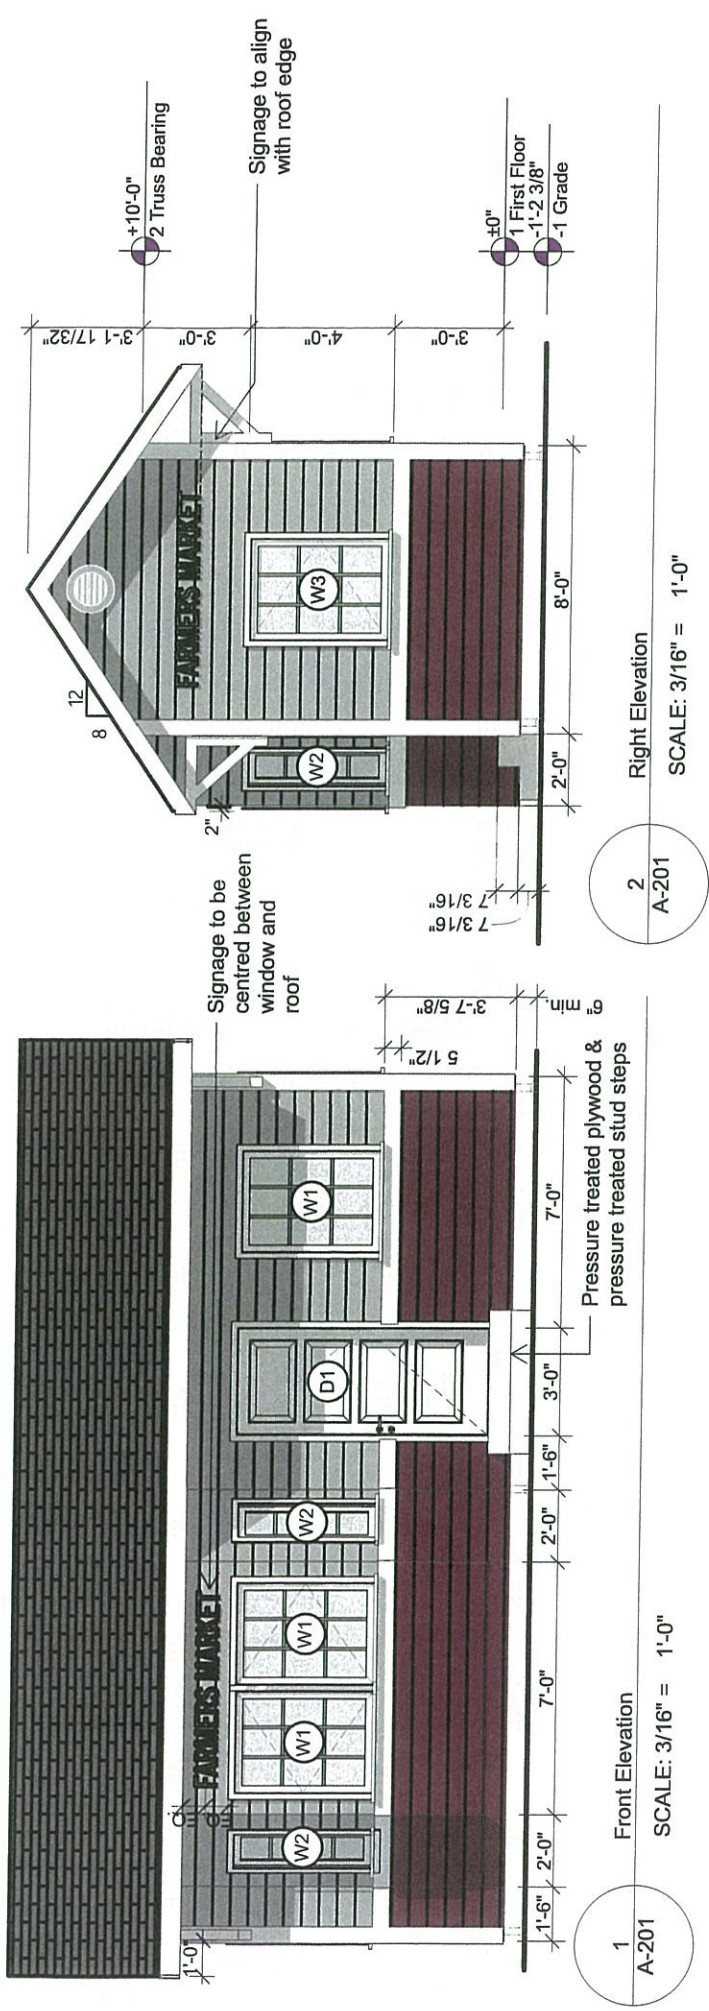

Project Farmer's Market Train Station Title Exterior Elevations	Project No.	Reference / Sheet	Scale: As Indicated
	Drawn By: Laura Deacon	Dwg. No. A-201	Date 3/30/2021