


LOCATION MAP
Zone Change Application 2/2021
Edgar Reist

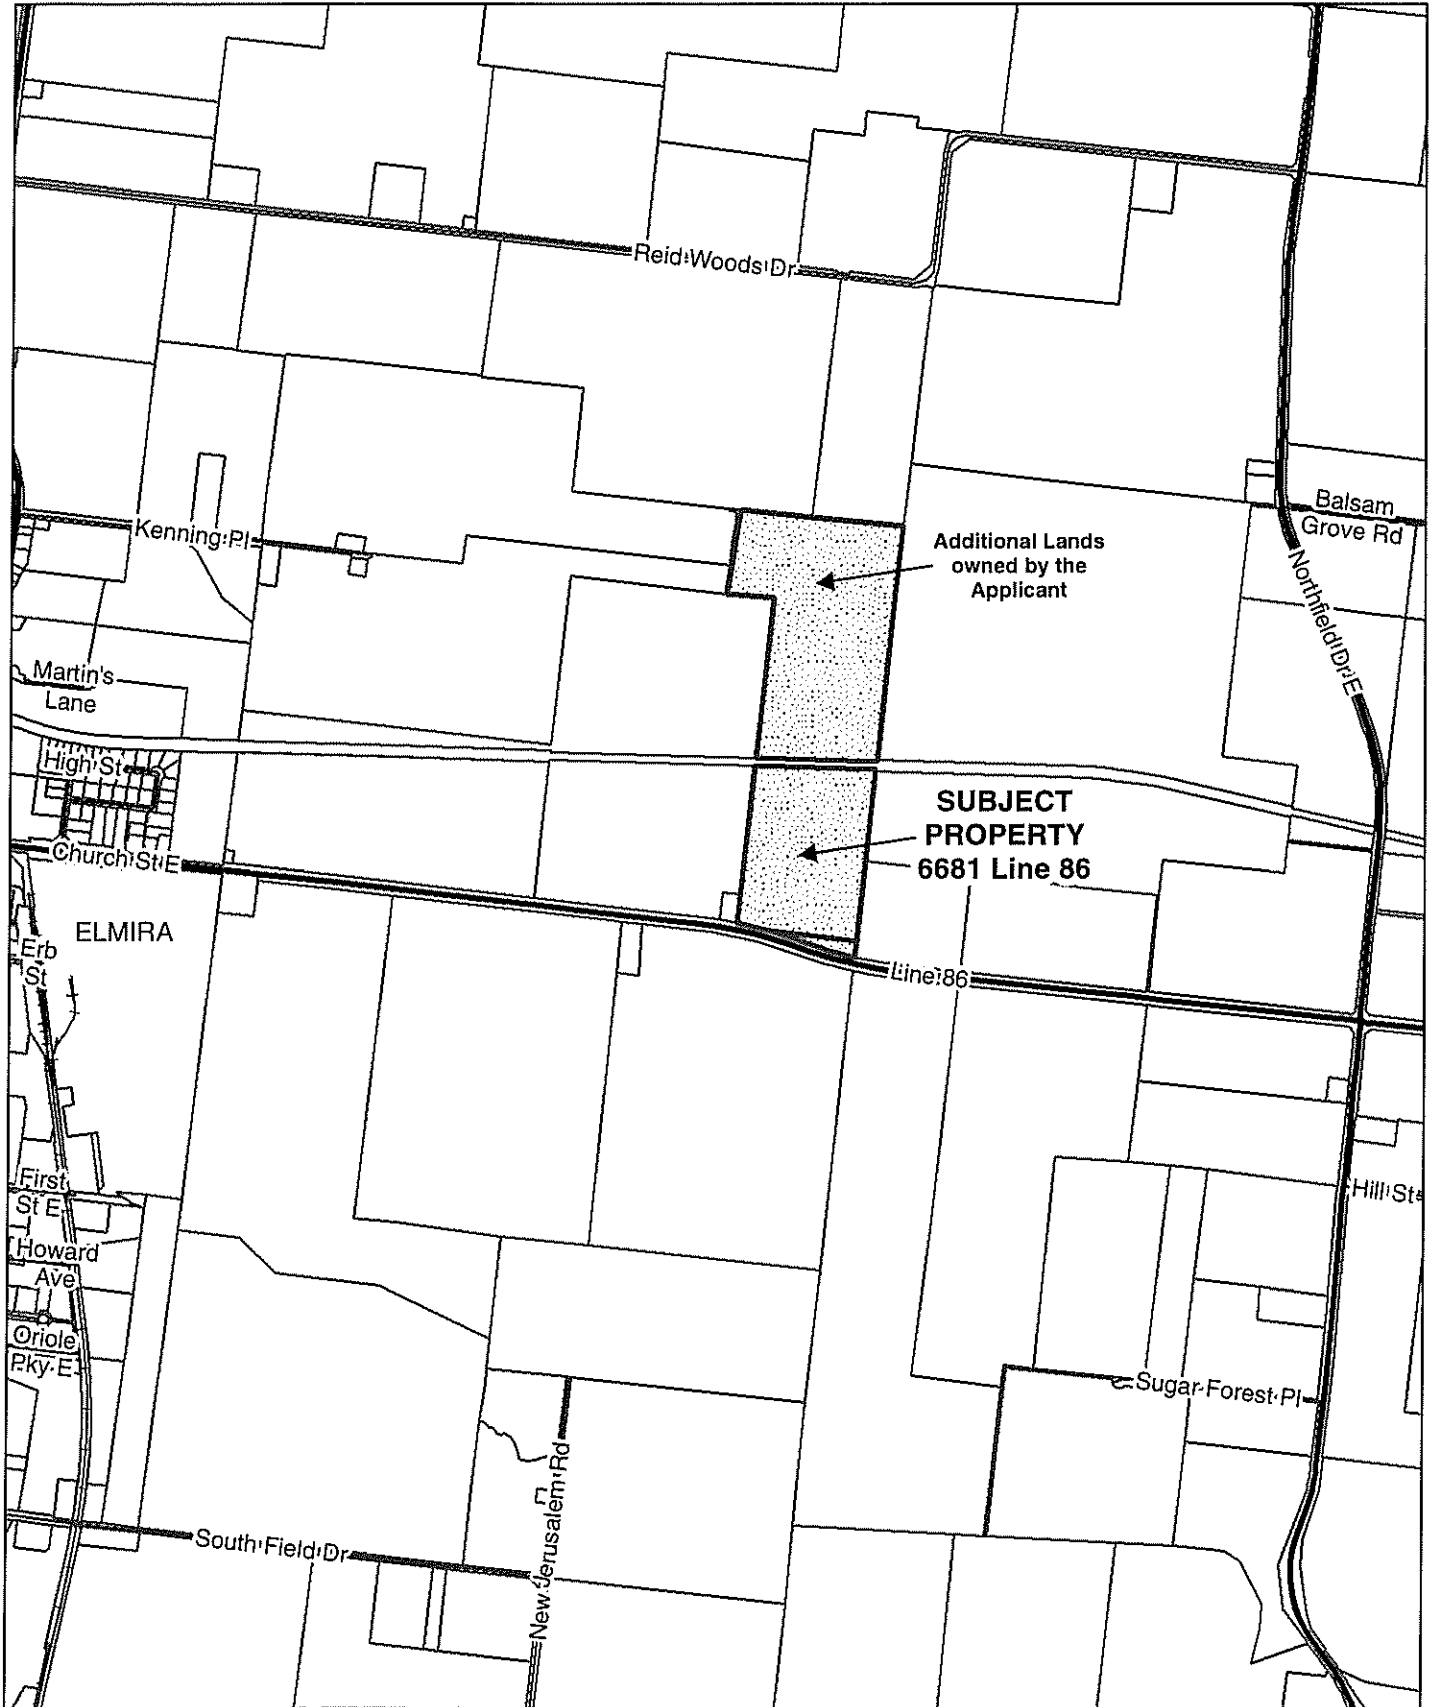


SITE PLAN

Zone Change Application 2/2021

Edgar Reist

6681 Line 86

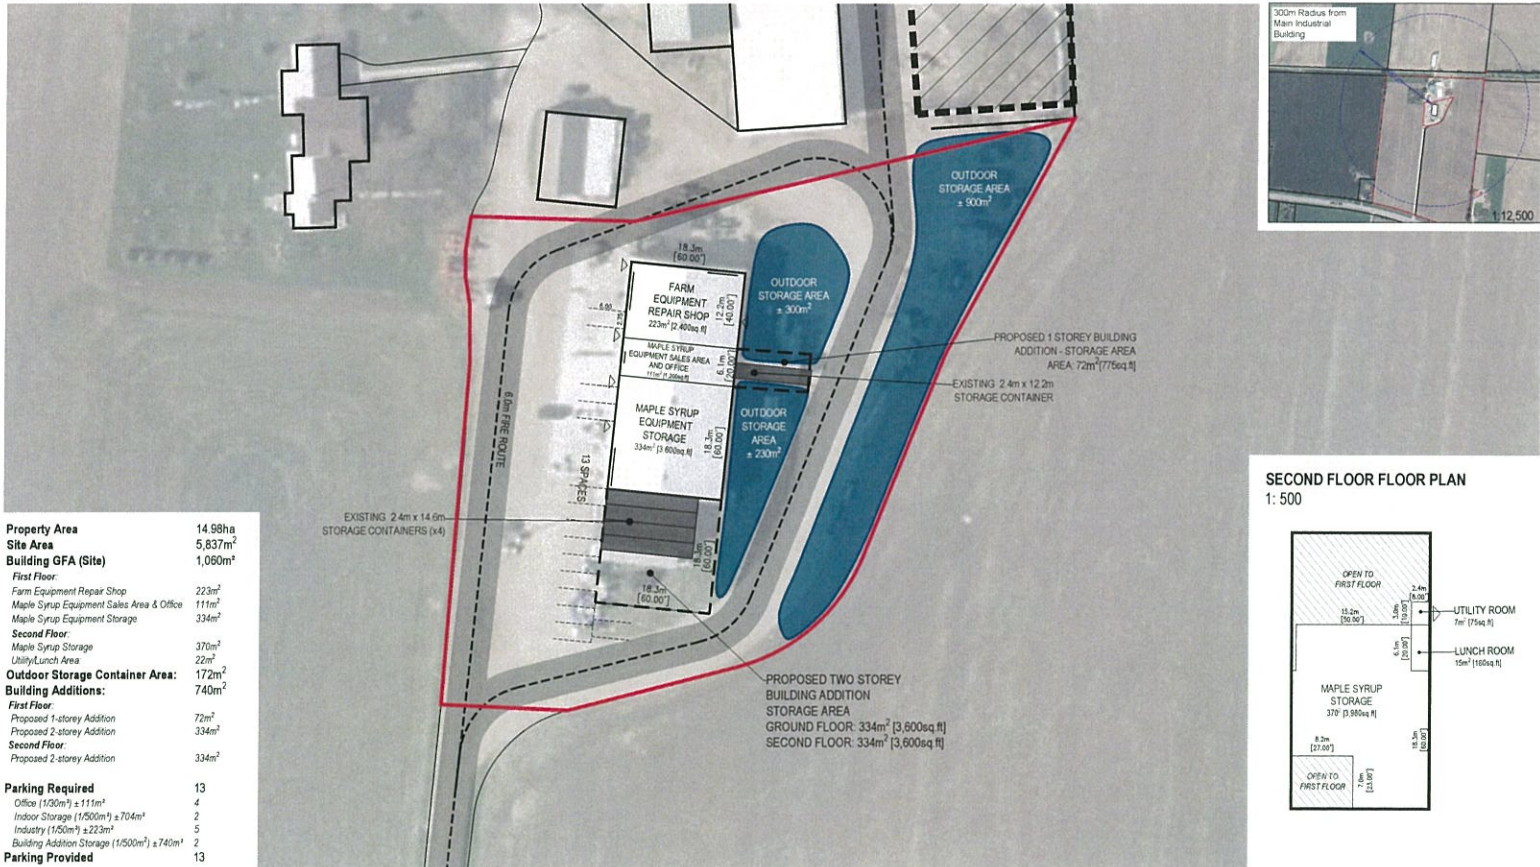

CONCEPT PLAN

6681 Line 86, Elmira

NOTE: This concept should be considered as a preliminary demonstration model that illustrates an order of magnitude development scenario for the site. The number of units, floor area and parking supply are approximate and subject to more detailed design as well as municipal planning approvals.

Scale 1:600 | July 5, 2021 | Project No. 20024 | Drawn By: ML

