


Appendix B – Proposed Site Plan

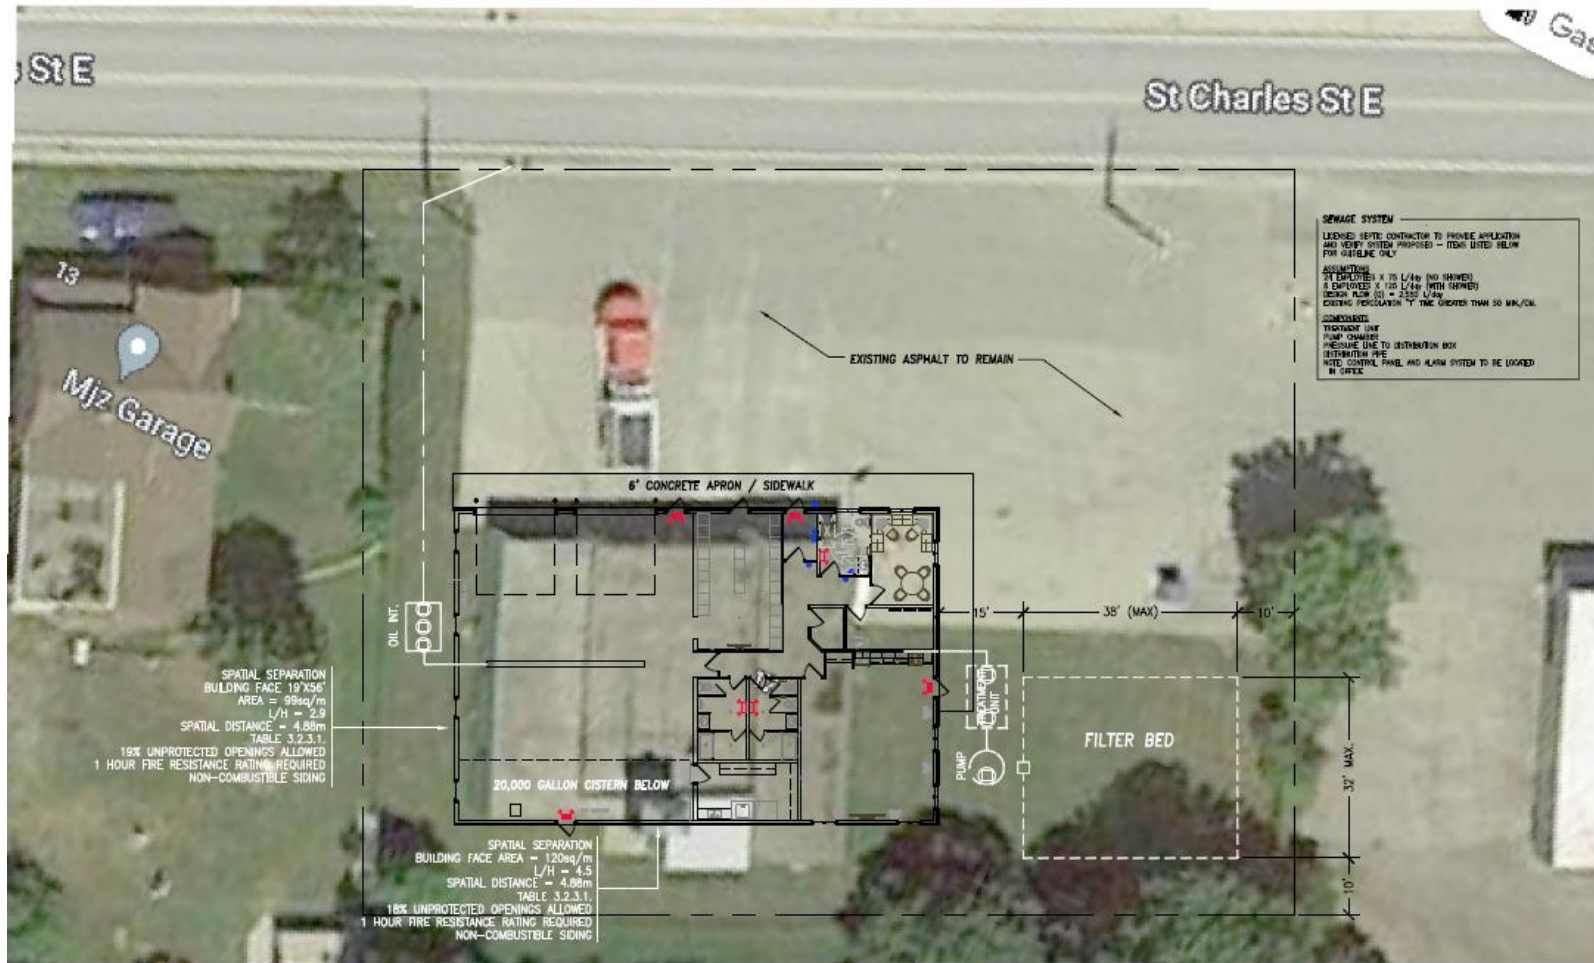

TOWNSHIP OF WOOLWICH MARYHILL FIRE STATION

PROPOSED FIRE HALL

IDEAS
DOMM WELL BUILT

DOMM CONSTRUCTION LTD.

P.O. Box 90, Ayrton, Ontario, N0G 1C0 Ph: (519) 665-7848
 Fax: (519) 665-7895