



LOCATION MAP  
Zone Change Application 8/2020  
Conestogo Mill Inc.

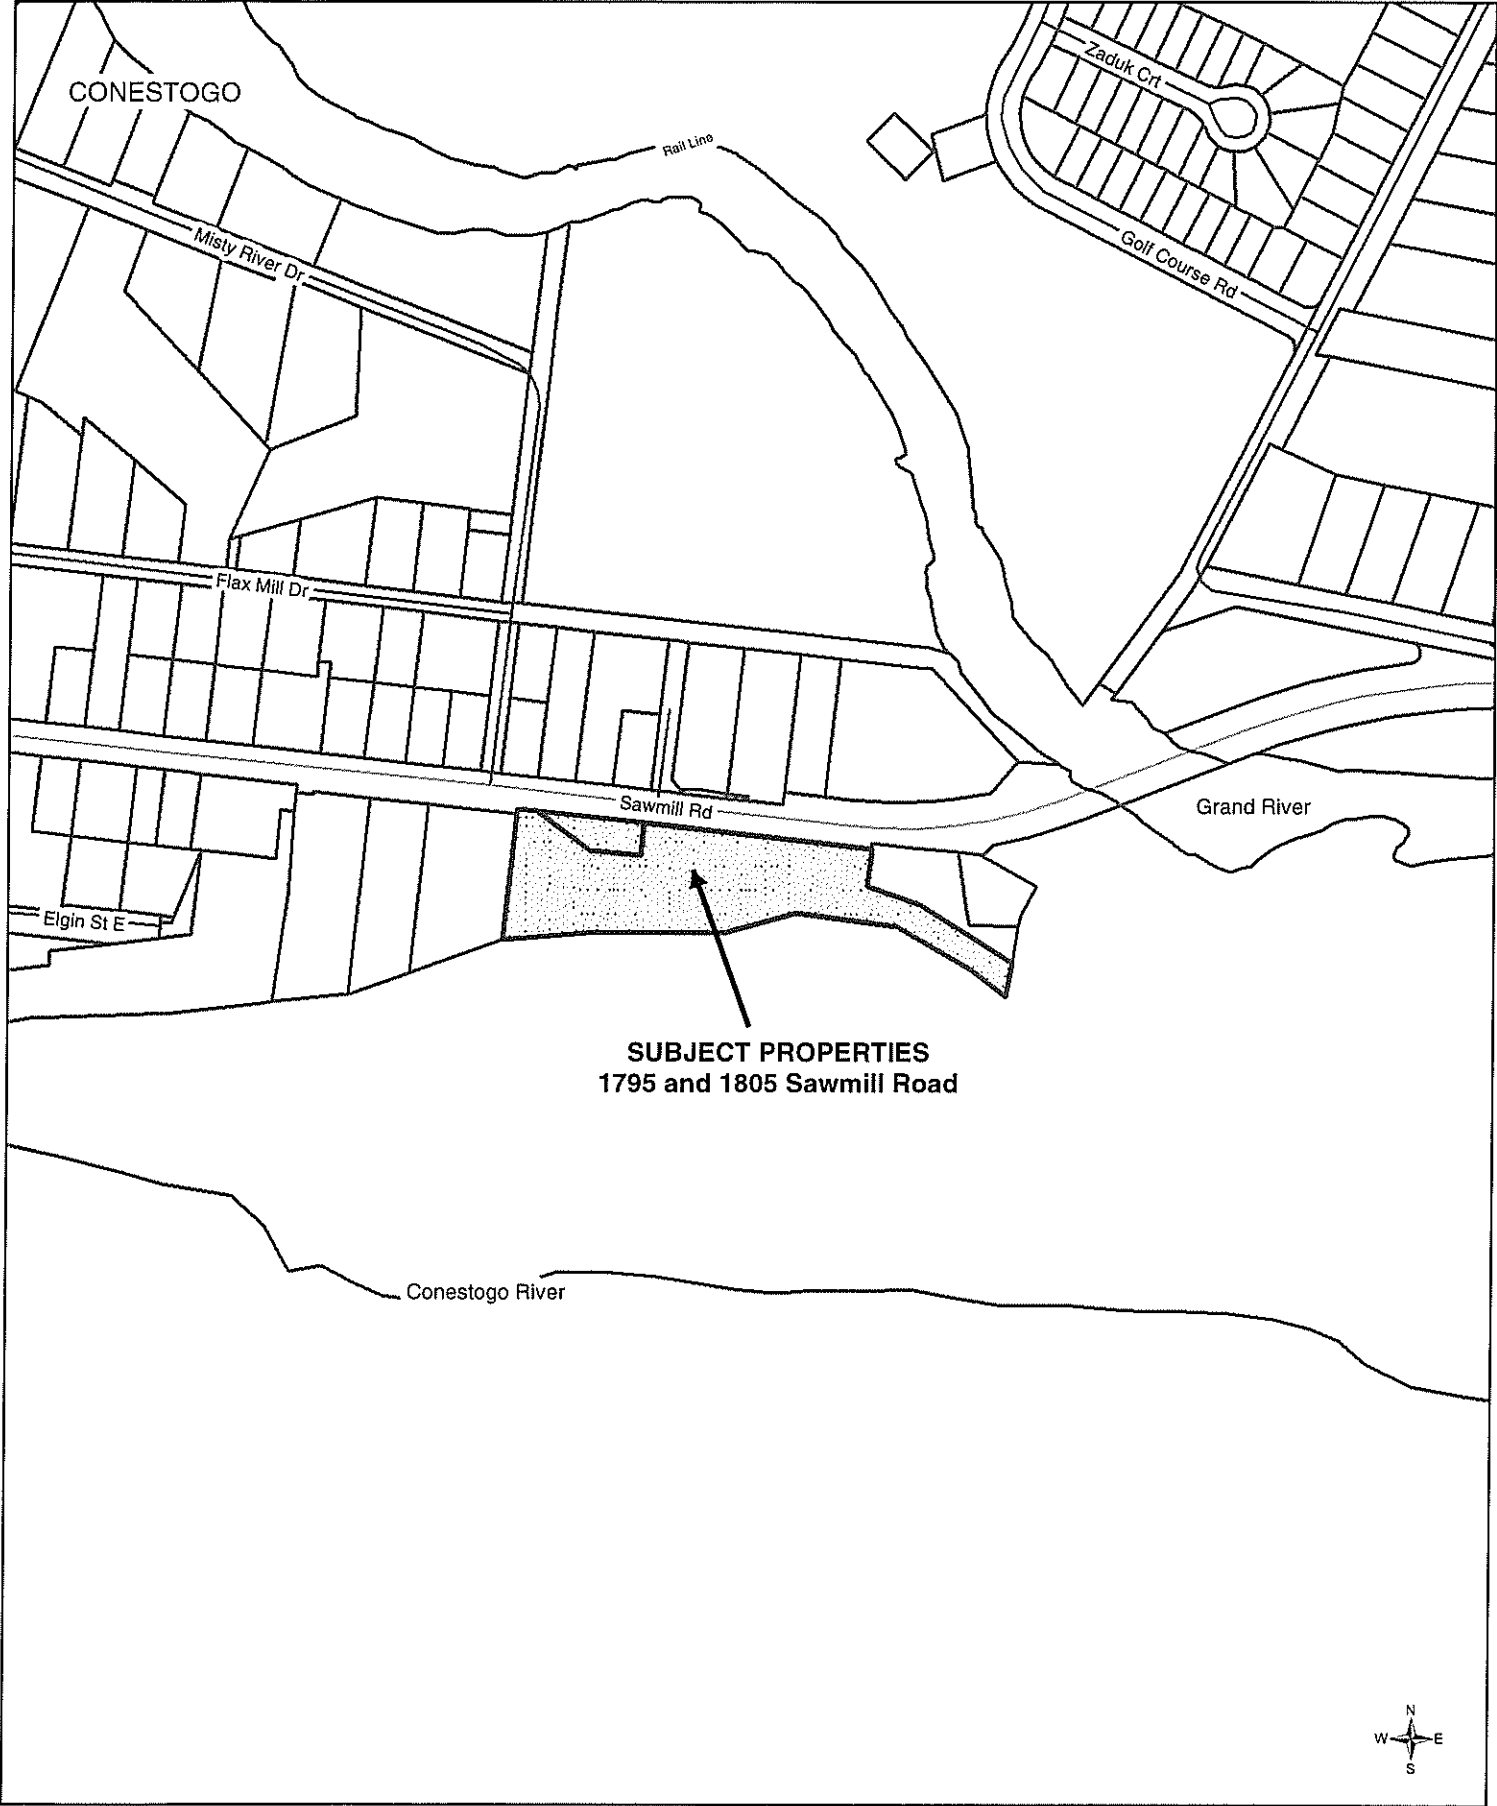


SITE PLAN  
Zone Change Application 8/2020  
Conestogo Mill Inc.

SUBJECT PROPERTY  
1795 Sawmill Road  
Proposed Rezoning for  
Redevelopment of the Lands

S A W M I L L R O A D

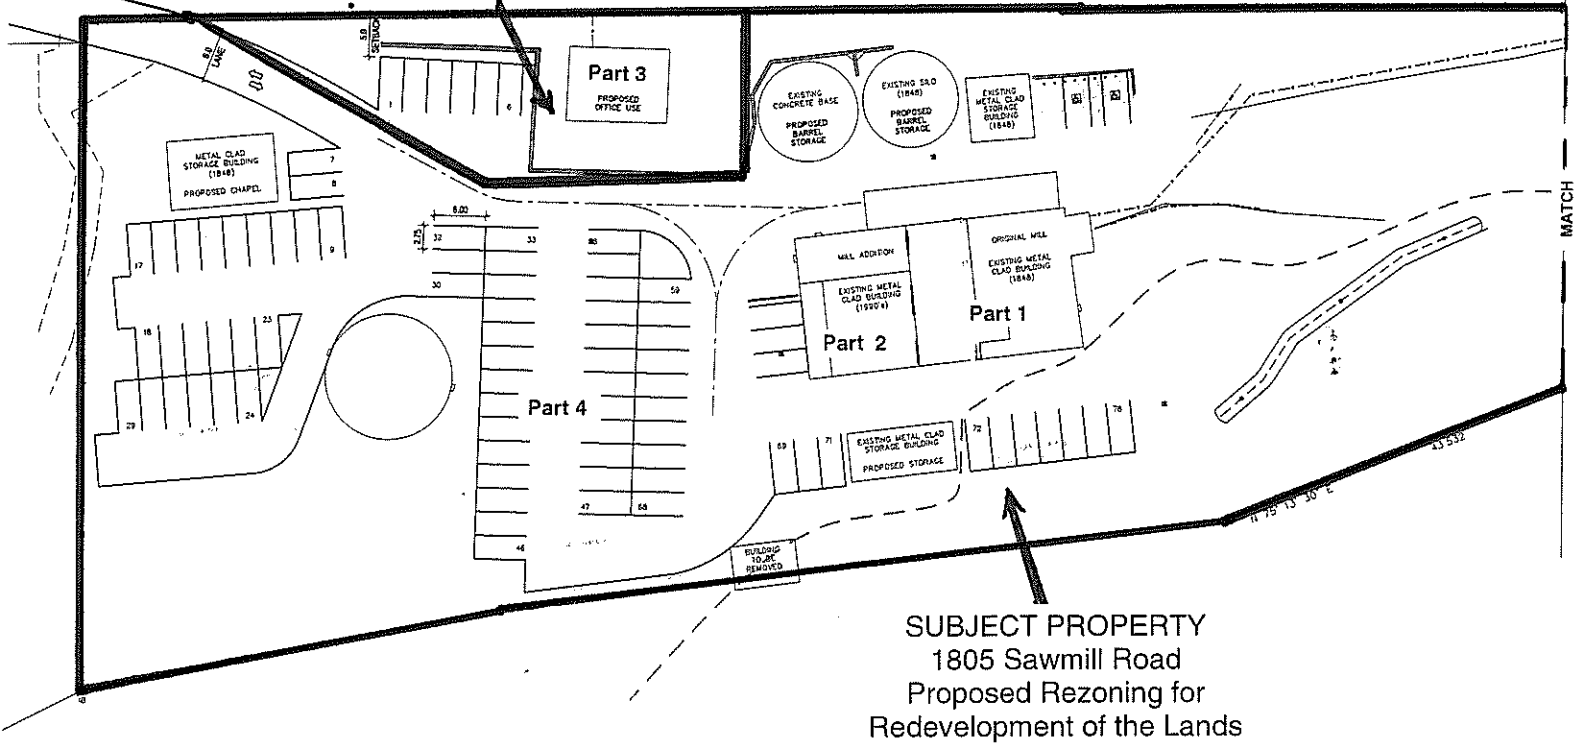

SUBJECT PROPERTY  
1805 Sawmill Road  
Proposed Rezoning for  
Redevelopment of the Lands

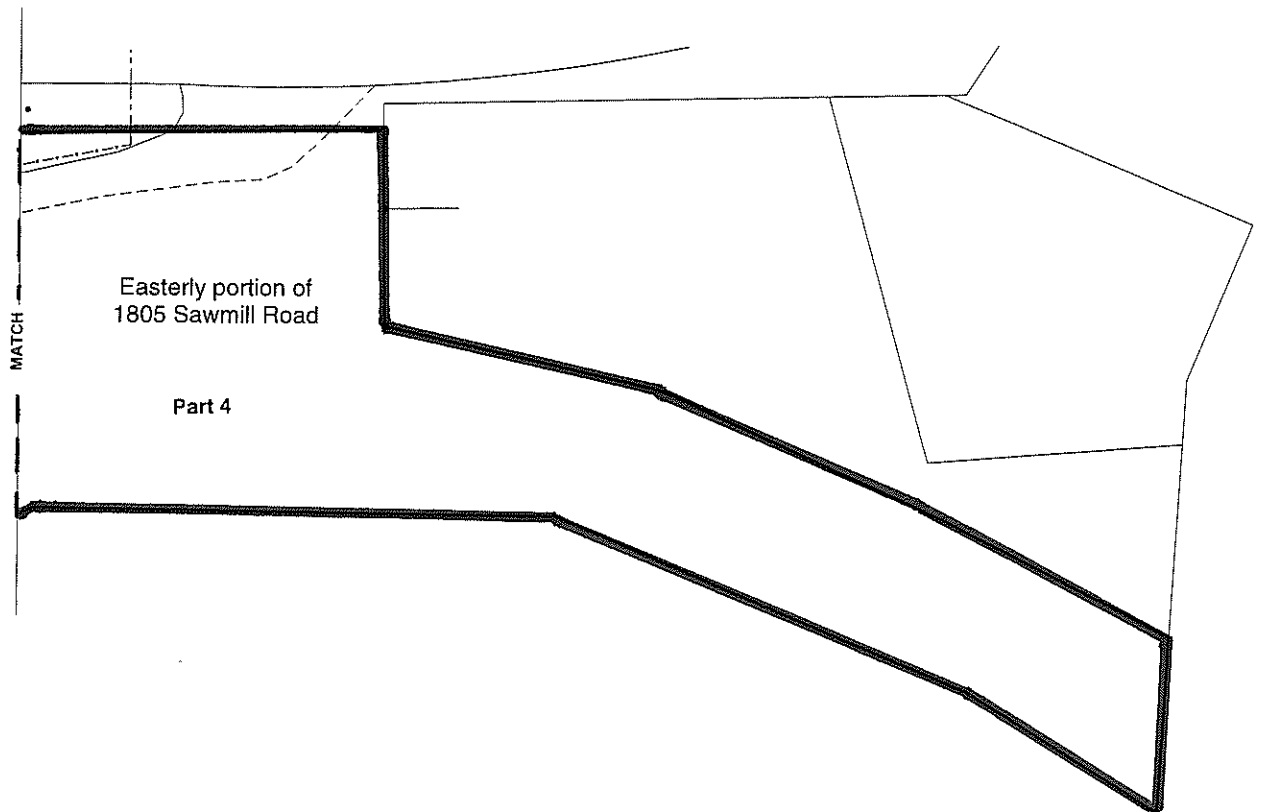



1795 & 1805 SAWMILL ROAD  
Top Photo - limits of property  
Bottom Photo - building locations

