



LOCATION MAP
Zone Change Application 1/2021
Paul Weber

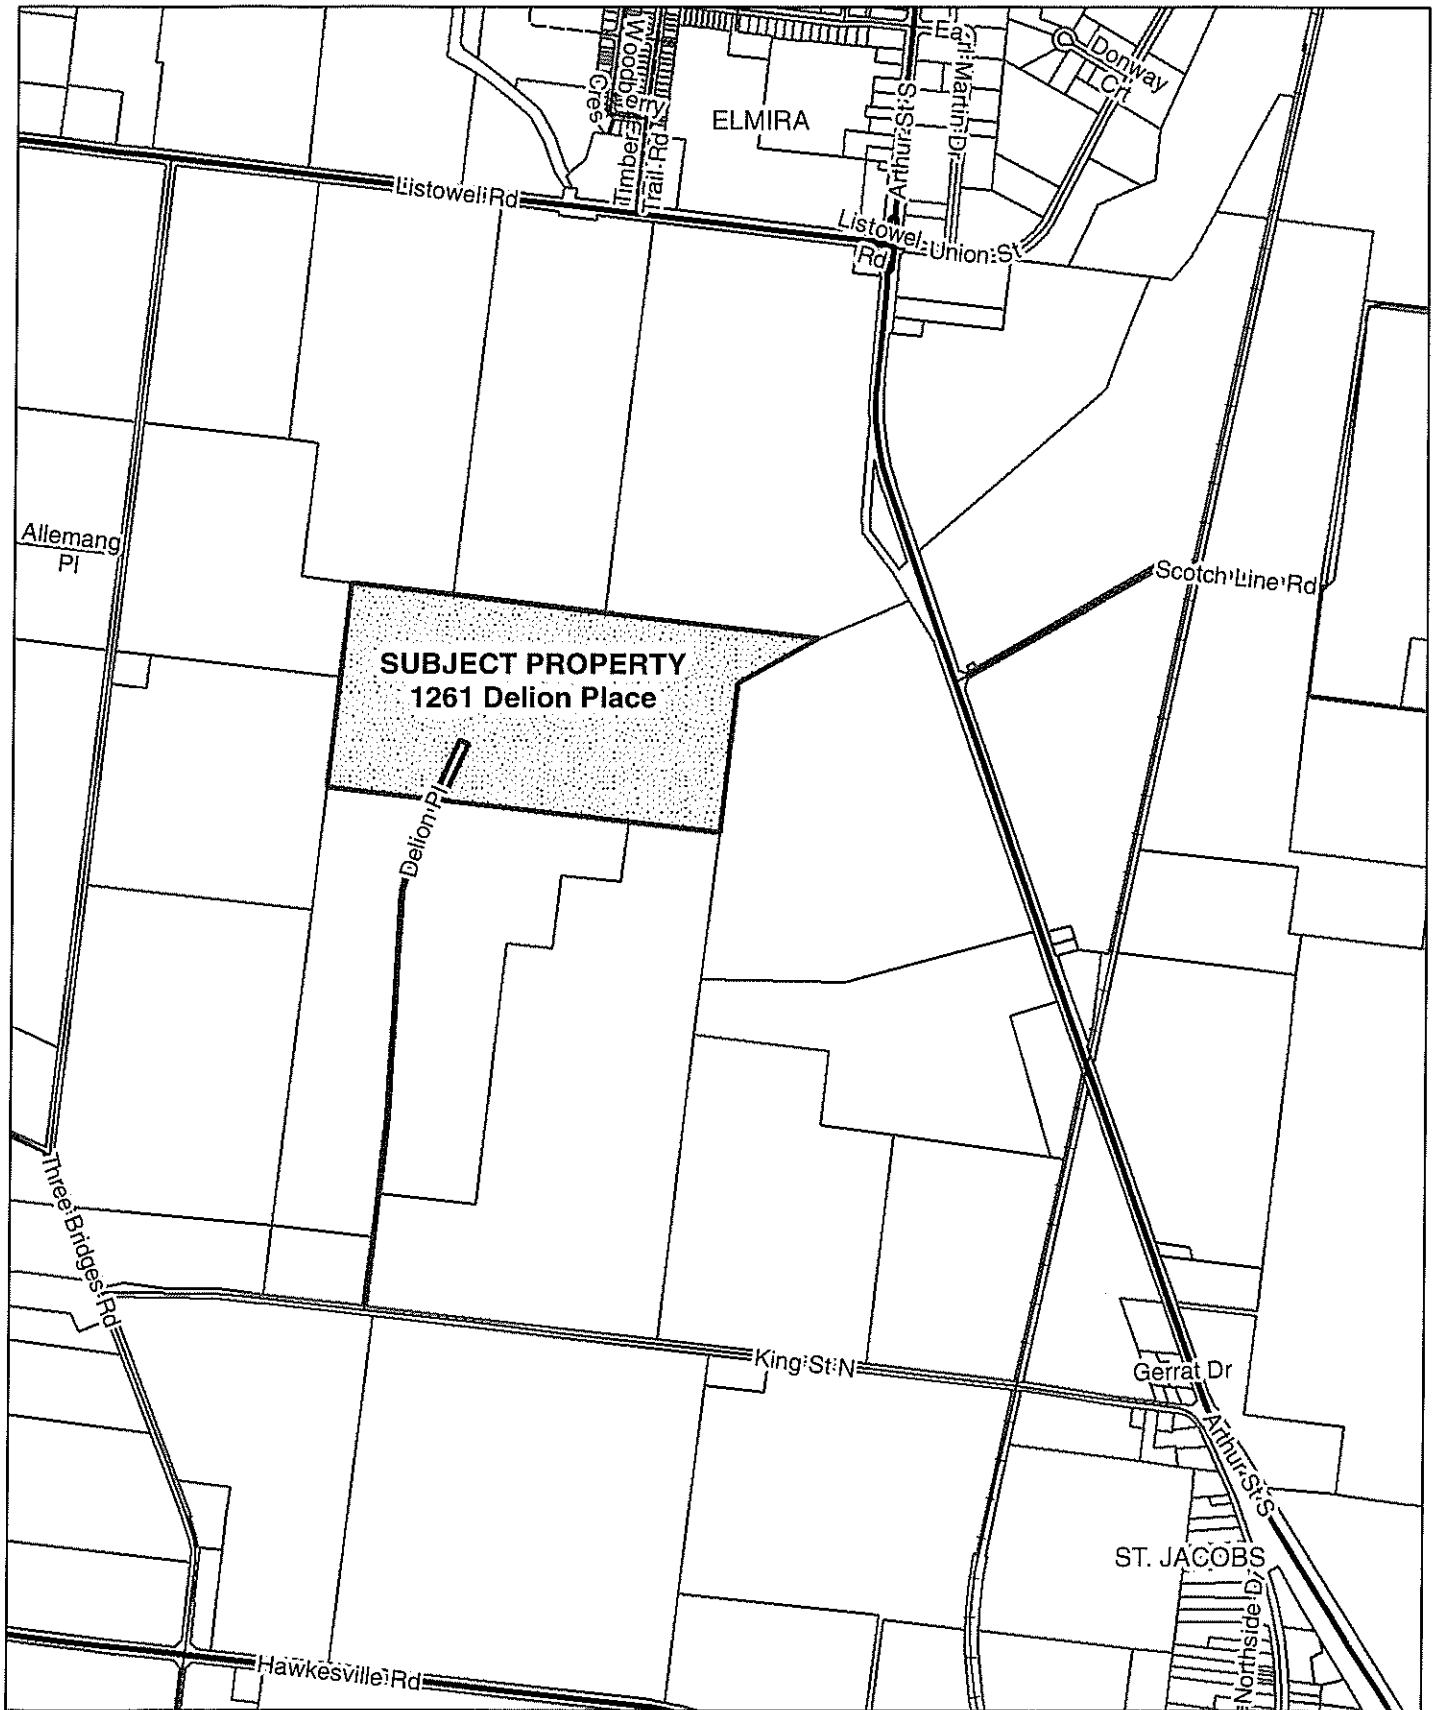

SITE PLAN
Zone Change Application 1/2021
Paul Weber
1261 Delion Place

PROPOSED STORAGE
BEHIND THE BUILDING

NORTHERLY OUTDOOR
RAW MATERIAL
STORAGE AREA
483 sq m

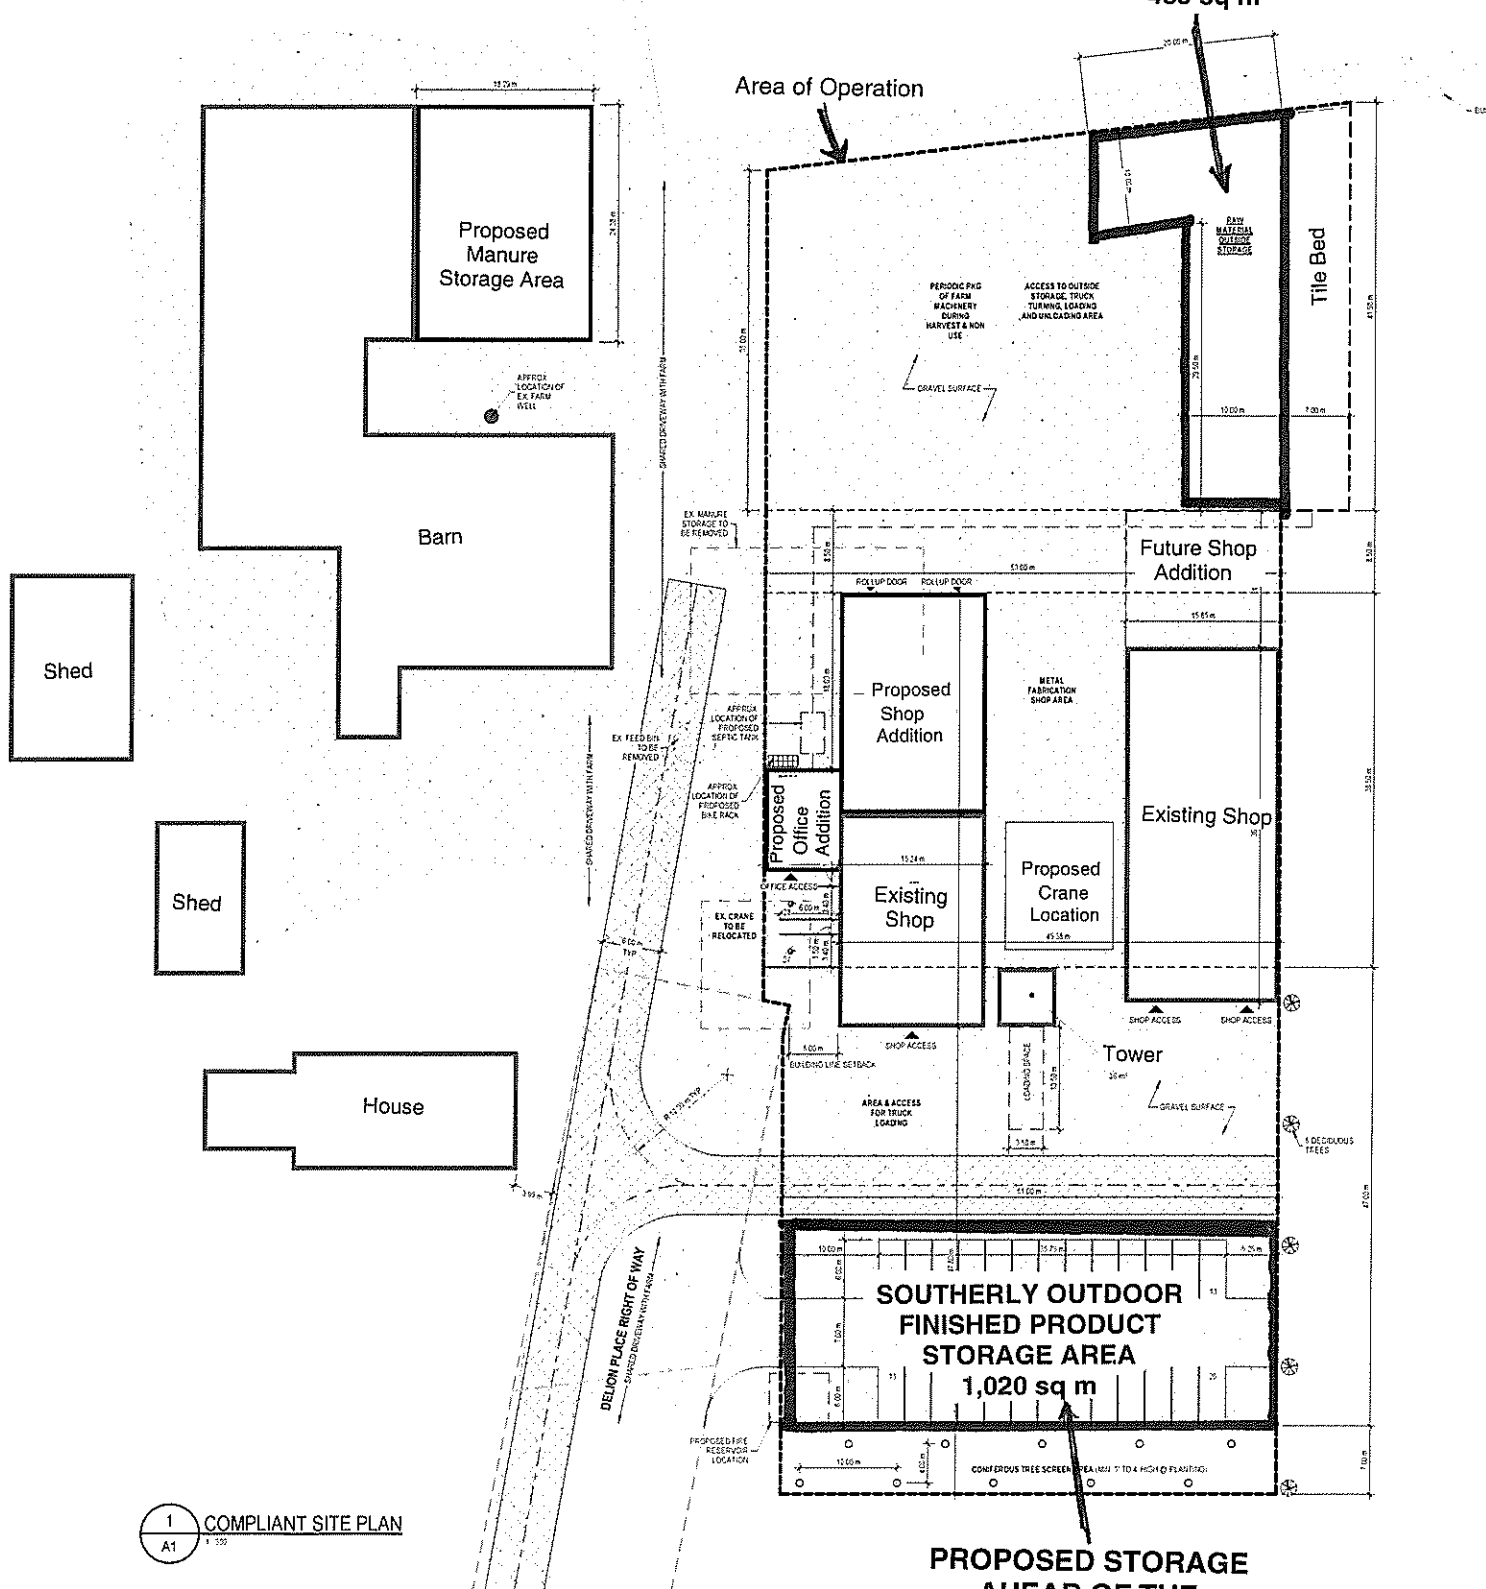

PROPOSED STORAGE
AHEAD OF THE
BUILDING (Front Yard)