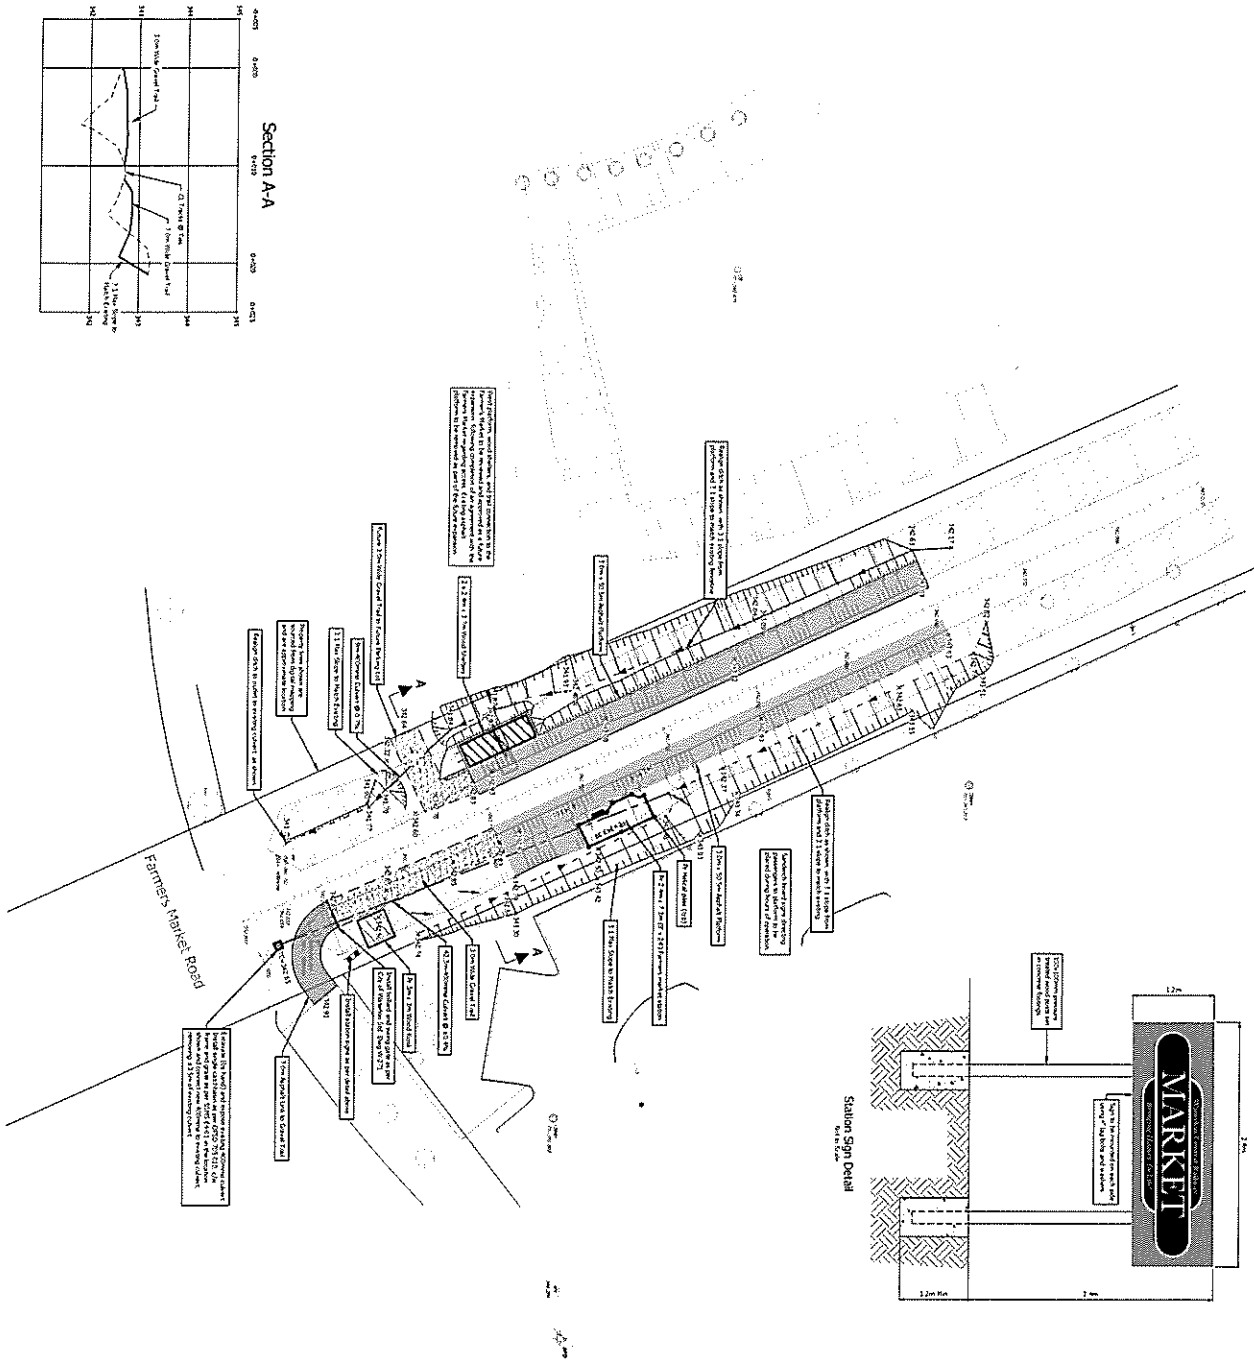




DRAWING			PROJECT		
St. Jacobs Station - Farmers Market Road			Waterloo Central Railway		
DESIGNED BY JEL			LOCATION		
DRAWN BY JEL			Region of Waterloo		
DATE JUN 30, 2017			PROJECT		
SCALE 1:250			WCR Passenger Platforms		
SHEET 1 of 4			DATE		
			ISSUE		
			DATE		
			BY		
			DATE		
			BY		
			DATE		