




LOCATION MAP
Minor Variance Application A 14/2022
Daniel Moes

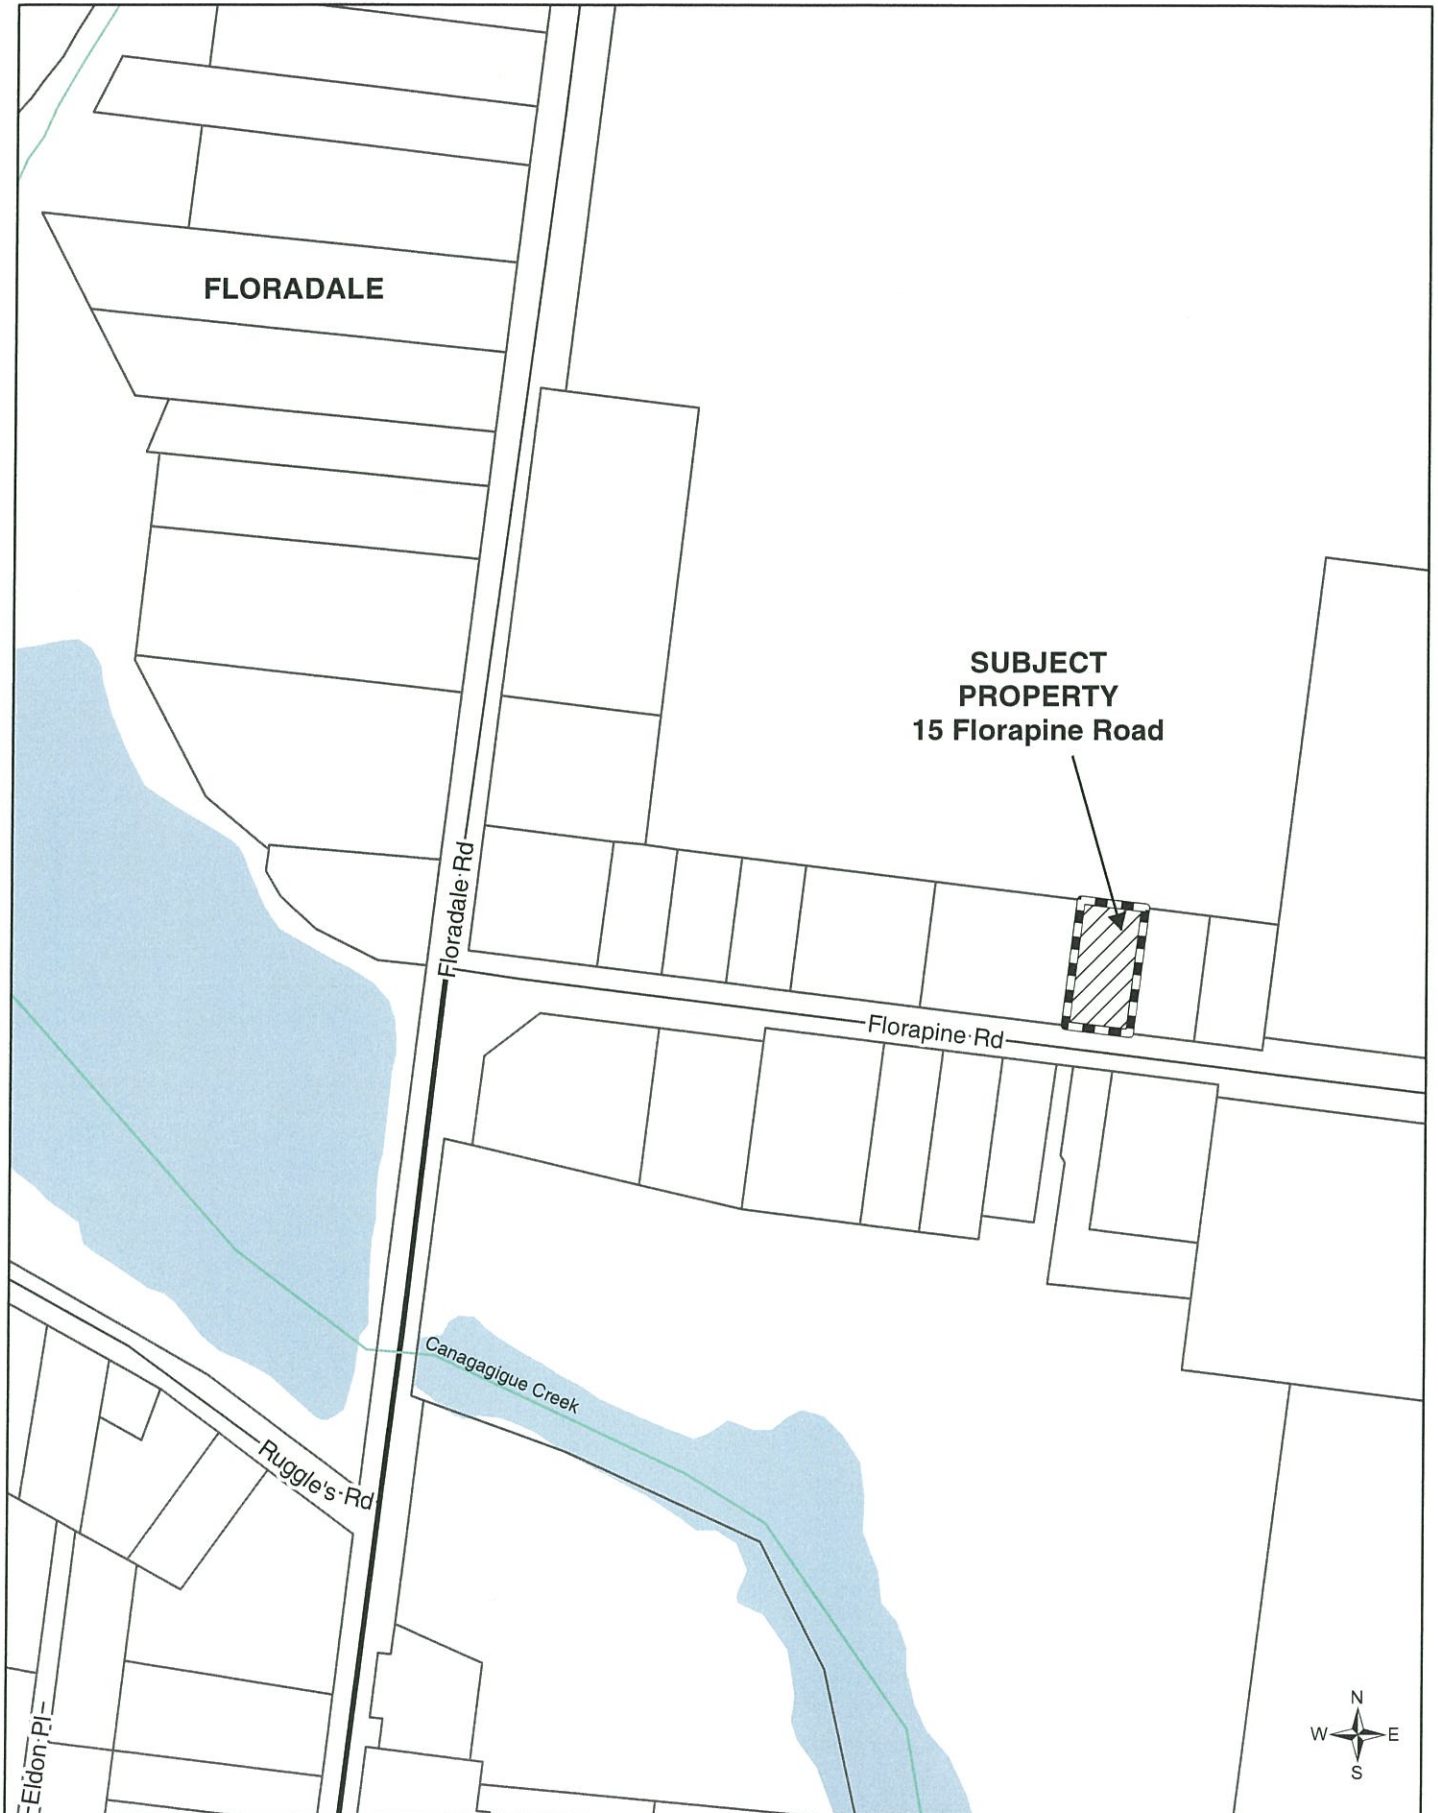

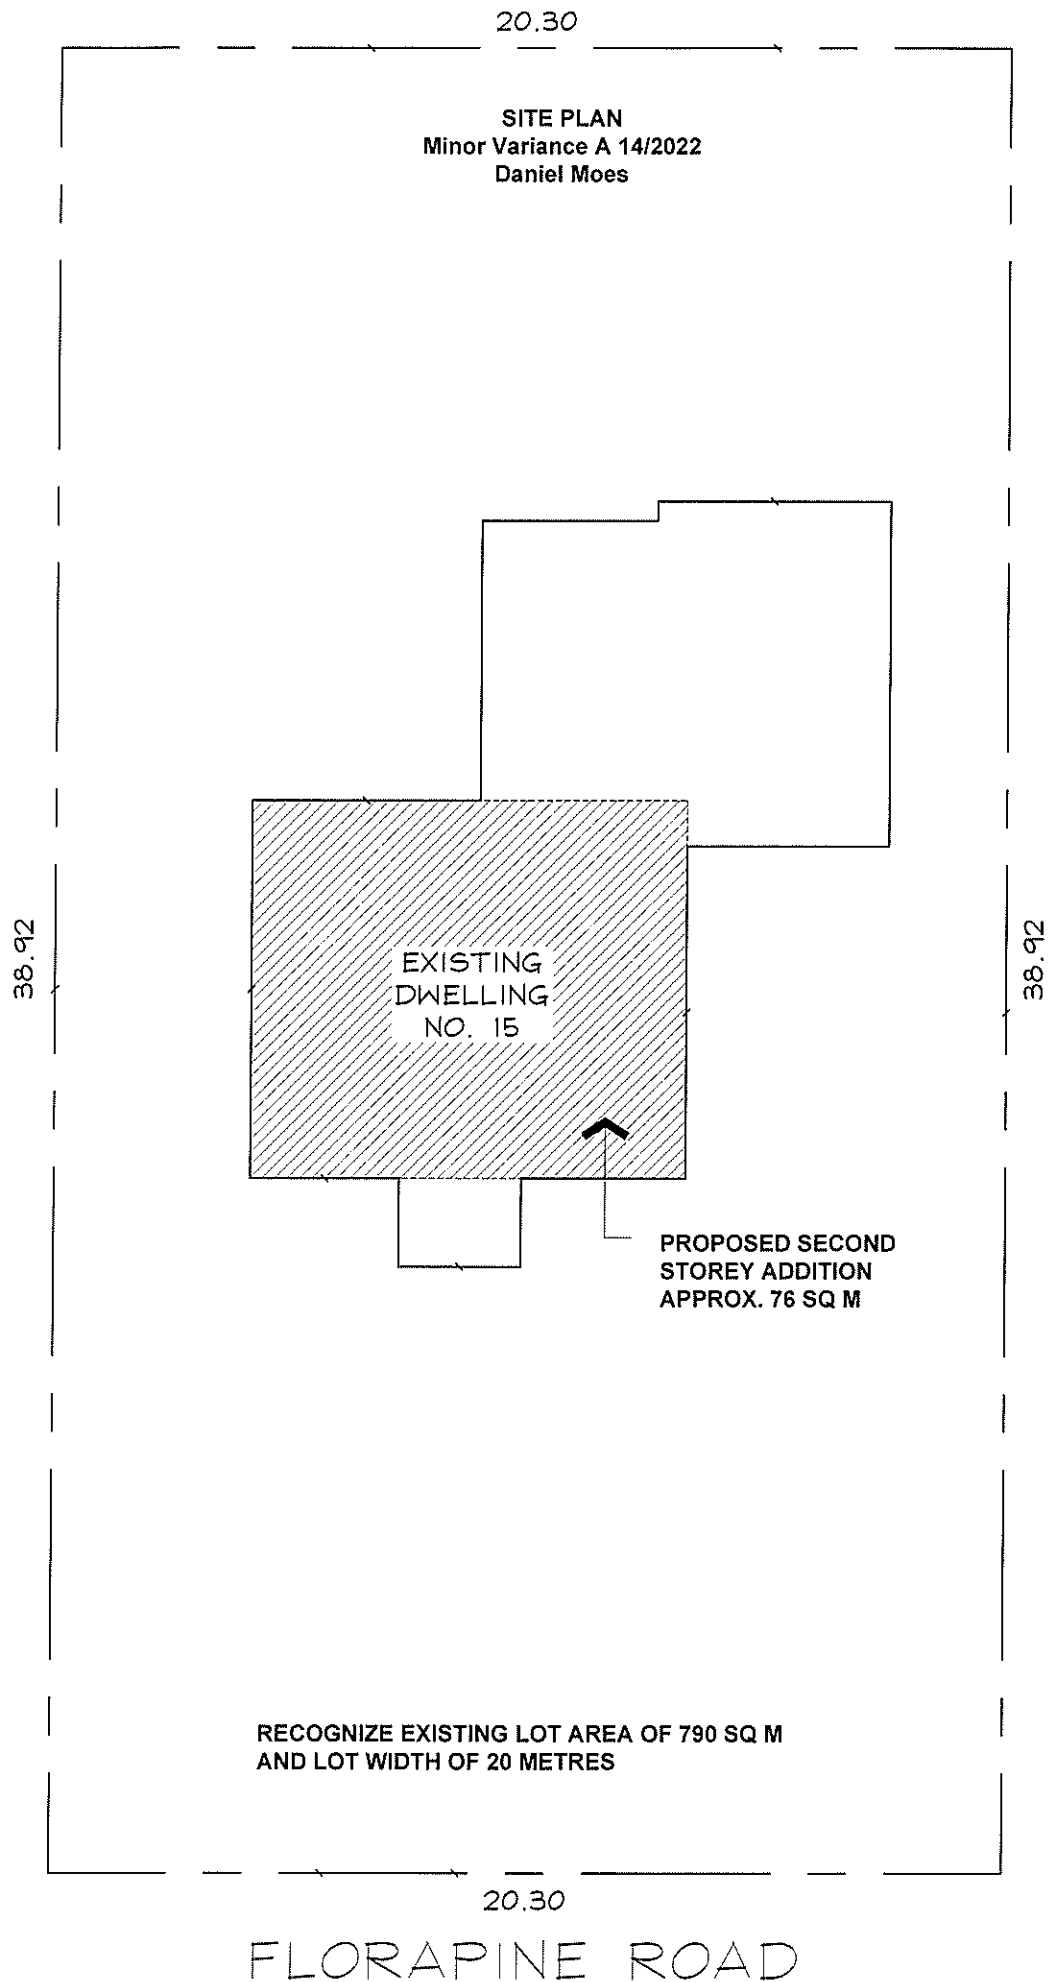

PROPOSED ELEVATION PLANS
Minor Variance Application A 14/2022
Daniel Moes

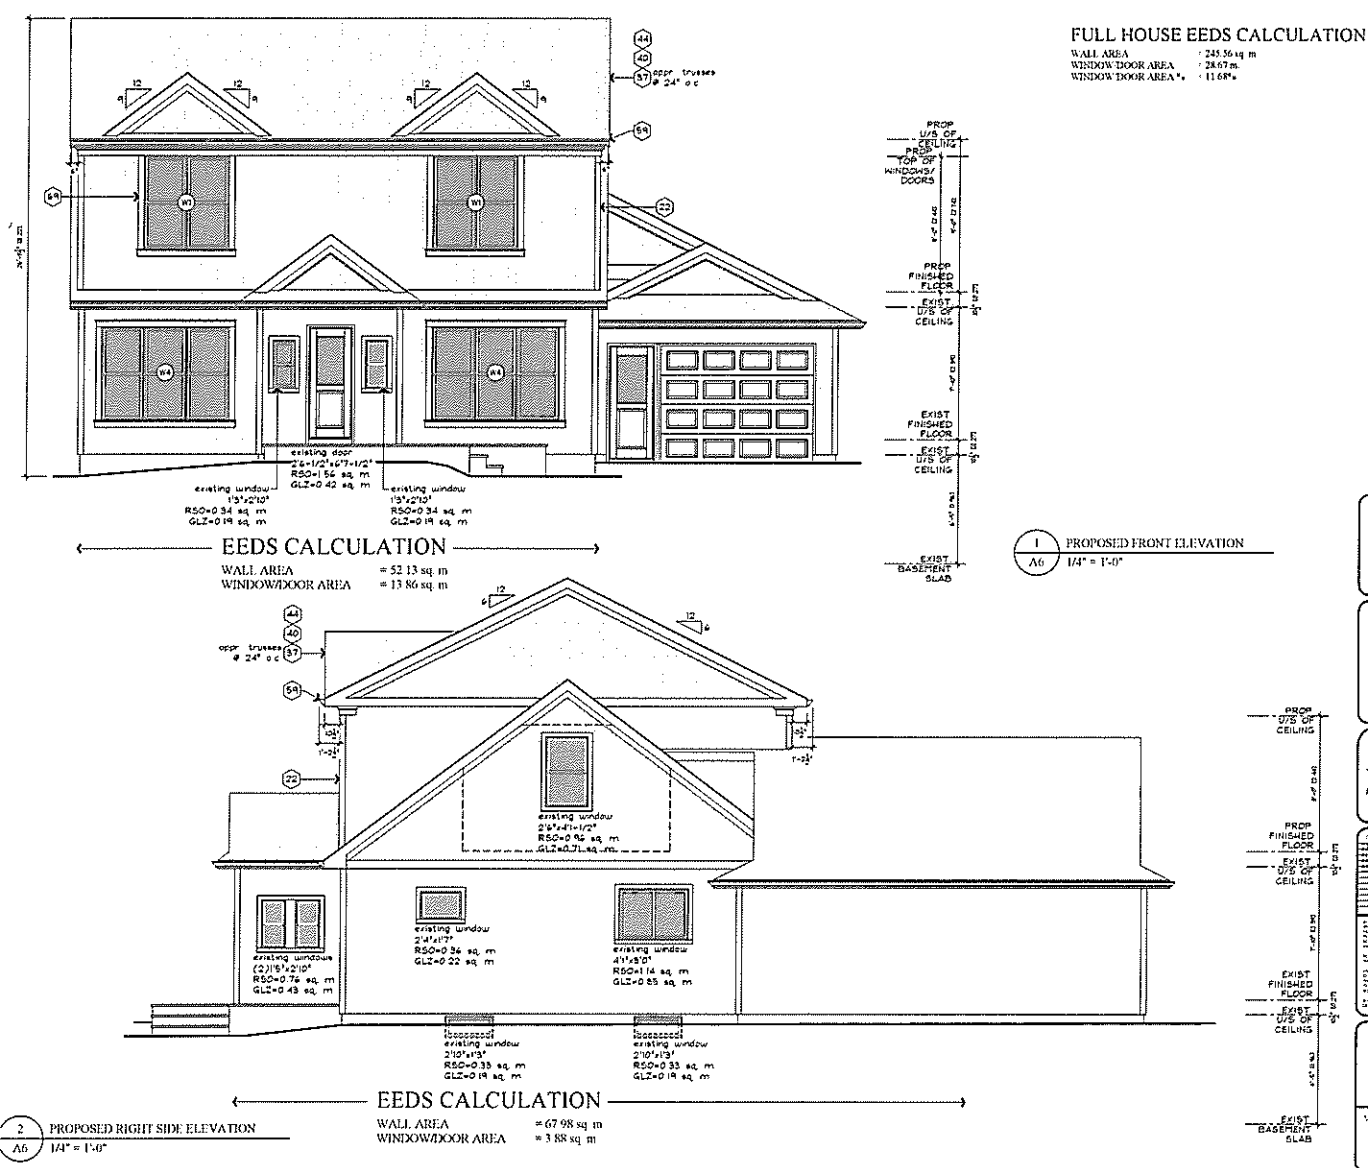

THE MOES
RESIDENCE
5 FLORAPINE ROAD
FLORADALE, ON
NOB IVQ

**drafting
+ design**

■ 193 East 4th Street ■
■ Hamilton, ON ■ M1S 1C3 ■
■ jbdraftinganddesign@rogers.ca ■
■ 905.512.0222 ■

Jay Boy
03.29.22 Signature required
I hereby approve and take responsibility for the design work distributed in this document.
Jenslin [03/24] 6:08 PM [03/24] 13901


PROPOSED ELEVATIONS

001 A6 9