












 

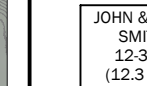

NOTES:

 1. THIS MAP WAS CREATED USING REGION OF WATERLOO GEOGRAPHIC INFORMATION SYSTEM DIGITAL DATA. THIS MAP IS A SECONDARY PRODUCT WHICH HAS NOT BEEN VERIFIED BY THE REGION OF WATERLOO.
2. THE CONTOURS WERE CREATED USING LIDAR DERIVED DIGITAL DATA FROM LAND INFORMATION ONTARIO.
3. ASSESSMENT ROLL NUMBERS HAVE BEEN ABBREVIATED TO EXCLUDE THE FIRST NINE (9) DIGITS, I.E. 3-393-00 IN FULL IS 302902000339300.


LEGEND

-  LOT/CONCESSION LINE
 -  PROPERTY LINE
 -  URBAN BOUNDARY
 -  MAJOR WATERSHED BOUNDARY
 -  MINOR WATERSHED BOUNDARY
-
-  LANDOWNER NAME(S)
 -  ASSESSMENT ROLL No. (ABBREVIATED)
 -  AREA WITHIN WATERSHED
-
- EXISTING FEATURES:
-  DRAIN NAME OPEN DRAIN WITH FLOW DIRECTION
 -  DRAIN NAME CLOSED DRAIN WITH FLOW DIRECTION
 -  NATURAL WATERCOURSE WITH FLOW DIRECTION
 -  OVERLAND FLOW PATH
-
- PROPOSED FEATURES:
-  DRAIN NAME OPEN DRAIN WITH FLOW DIRECTION
 -  DRAIN NAME CLOSED DRAIN WITH FLOW DIRECTION

| | | |
|--|-------------------------|-------------------|
|  S.G.R. BRIDGMAN 100150520 PROVINCE OF ONTARIO | | |
| | 2 | REPORT SUBMISSION |
| 1 | MAINTENANCE CIRCULATION | 23-03-24 |
| No. | REVISION | DATE (YY-MM-DD) |



| | | |
|---------------------|----------------------------|-----------------------|
| DRAWN BY: R.U. | DESIGNED BY: | CHECKED BY: S.B. |
| DATE: 2023-04-28 | REFERENCE No. WLWCH-001 | DRAWING No. 1 OF 2 |

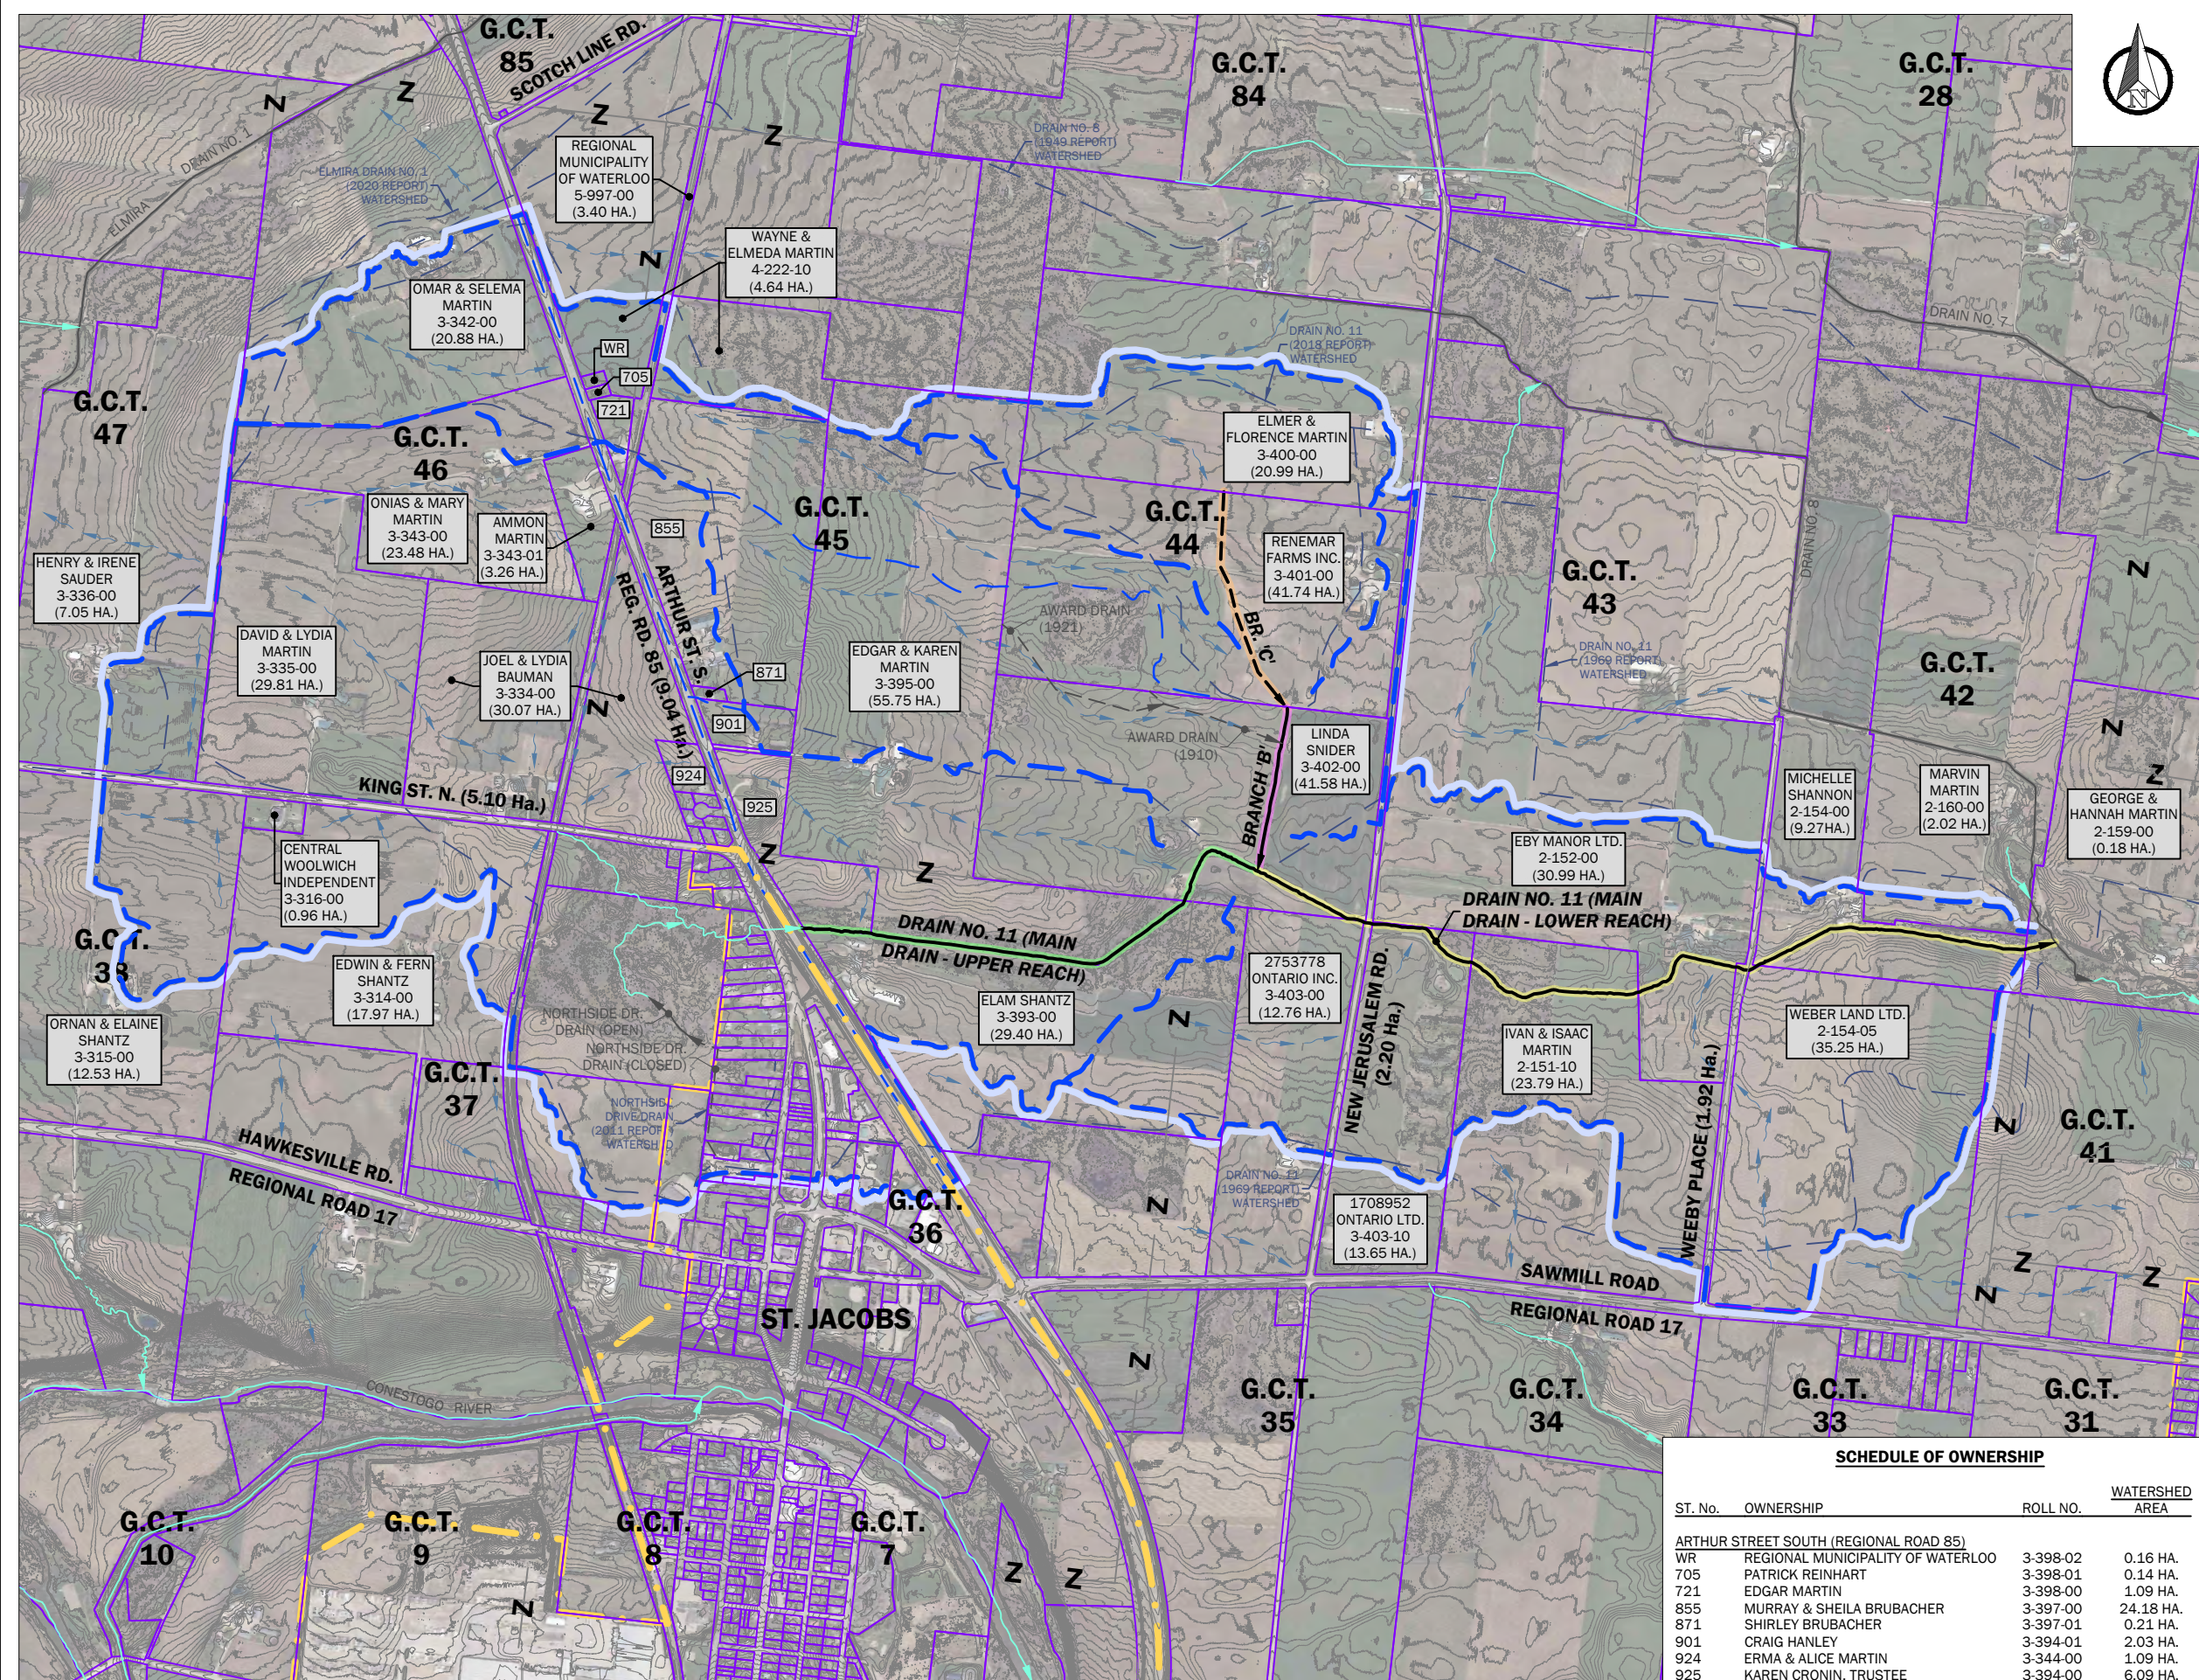

SCHEDULE OF OWNERSHIP

| ST. No. | OWNERSHIP | ROLL NO. | WATERSHED AREA |
|--|-----------------------------------|----------|----------------|
| ARTHUR STREET SOUTH (REGIONAL ROAD 85) | | | |
| WR | REGIONAL MUNICIPALITY OF WATERLOO | 3-398-02 | 0.16 HA. |
| 705 | PATRICK REINHART | 3-398-01 | 0.14 HA. |
| 721 | EDGAR MARTIN | 3-398-00 | 1.09 HA. |
| 855 | MURRAY & SHEILA BRUBACHER | 3-397-00 | 24.18 HA. |
| 871 | SHIRLEY BRUBACHER | 3-397-01 | 0.21 HA. |
| 901 | CRAIG HANLEY | 3-394-01 | 2.03 HA. |
| 924 | ERMA & ALICE MARTIN | 3-344-00 | 1.09 HA. |
| 925 | KAREN CRONIN, TRUSTEE | 3-394-00 | 6.09 HA. |

PLAN SCALE

