

Legend:


- Study Area Boundary
- Trunk Sewer Alt #1
- Future Local Sewer

**East Side Lands (Woolwich) Sanitary Servicing EA
Trunk Sewer - Alignment #1**



Associated
Engineering


GLOBAL PERSPECTIVE,
LOCAL FOCUS.

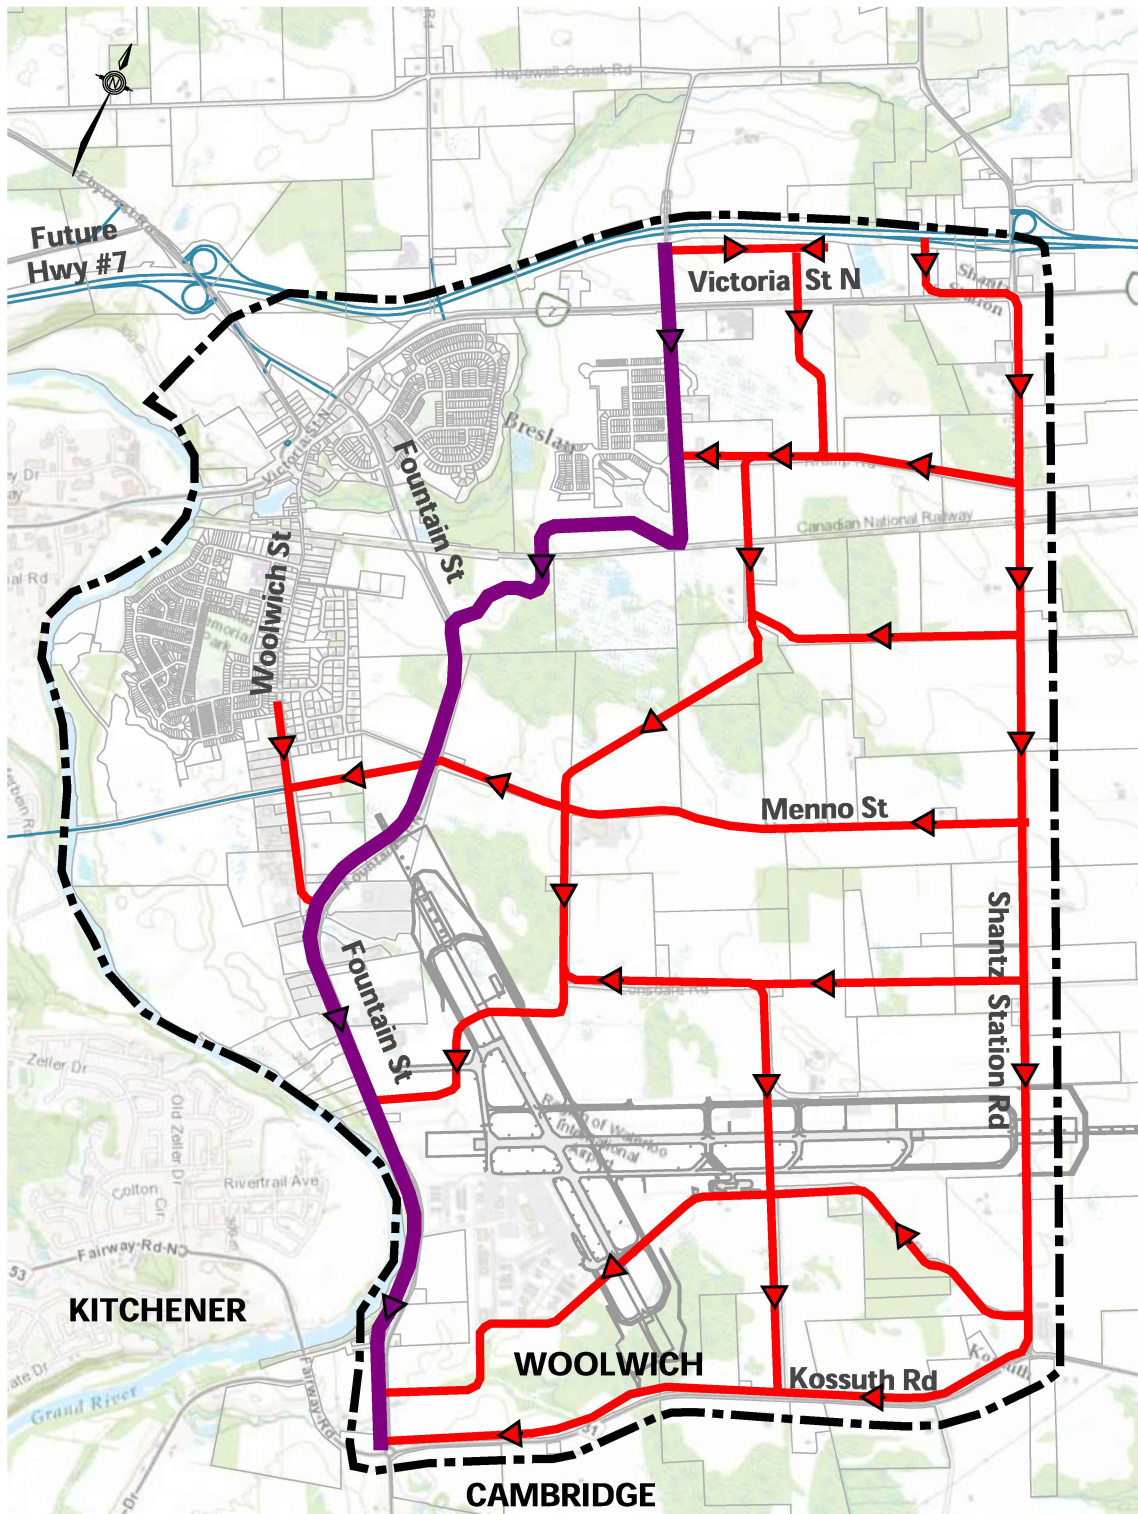

Legend:

- Study Area Boundary - - - -
- Trunk Sewer Alt #2 █
- Future Local Sewer ←

**East Side Lands (Woolwich) Sanitary Servicing EA
Trunk Sewer - Alignment #2**

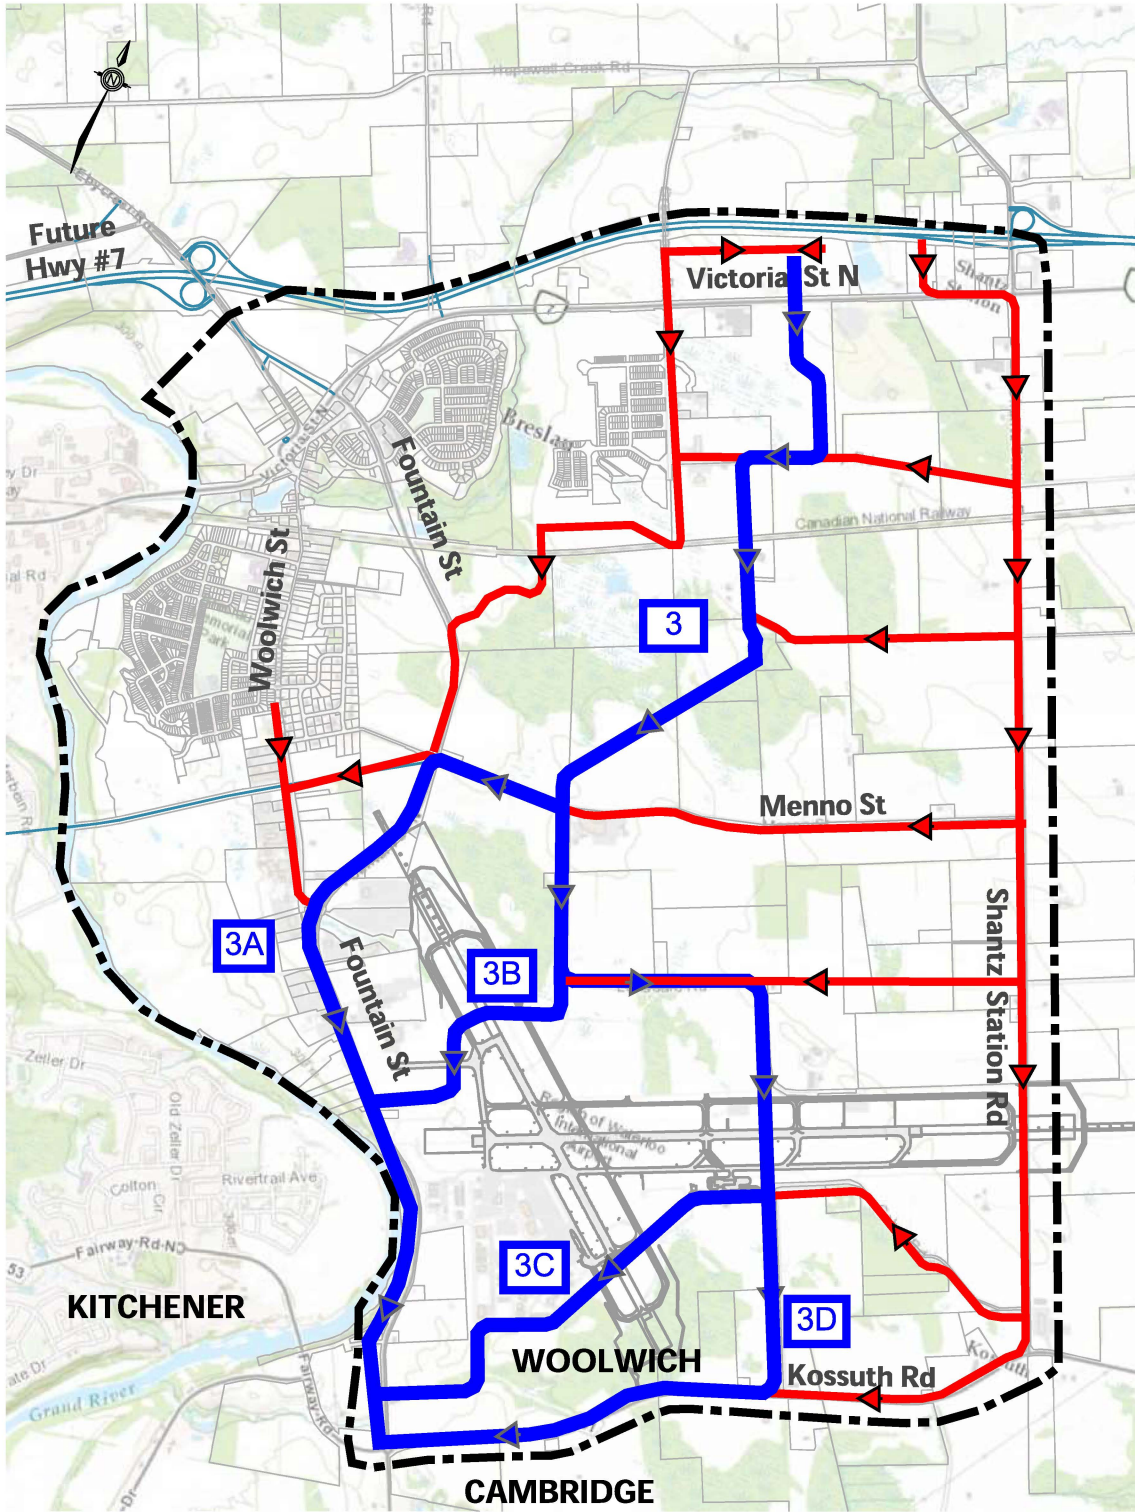

Legend:


- Study Area Boundary
- Trunk Sewer Alt #3
- Future Local Sewer

**East Side Lands (Woolwich) Sanitary Servicing EA
Trunk Sewer - Alignments #3A, 3B, 3C & 3D**



Associated
Engineering

GLOBAL PERSPECTIVE.
LOCAL FOCUS.

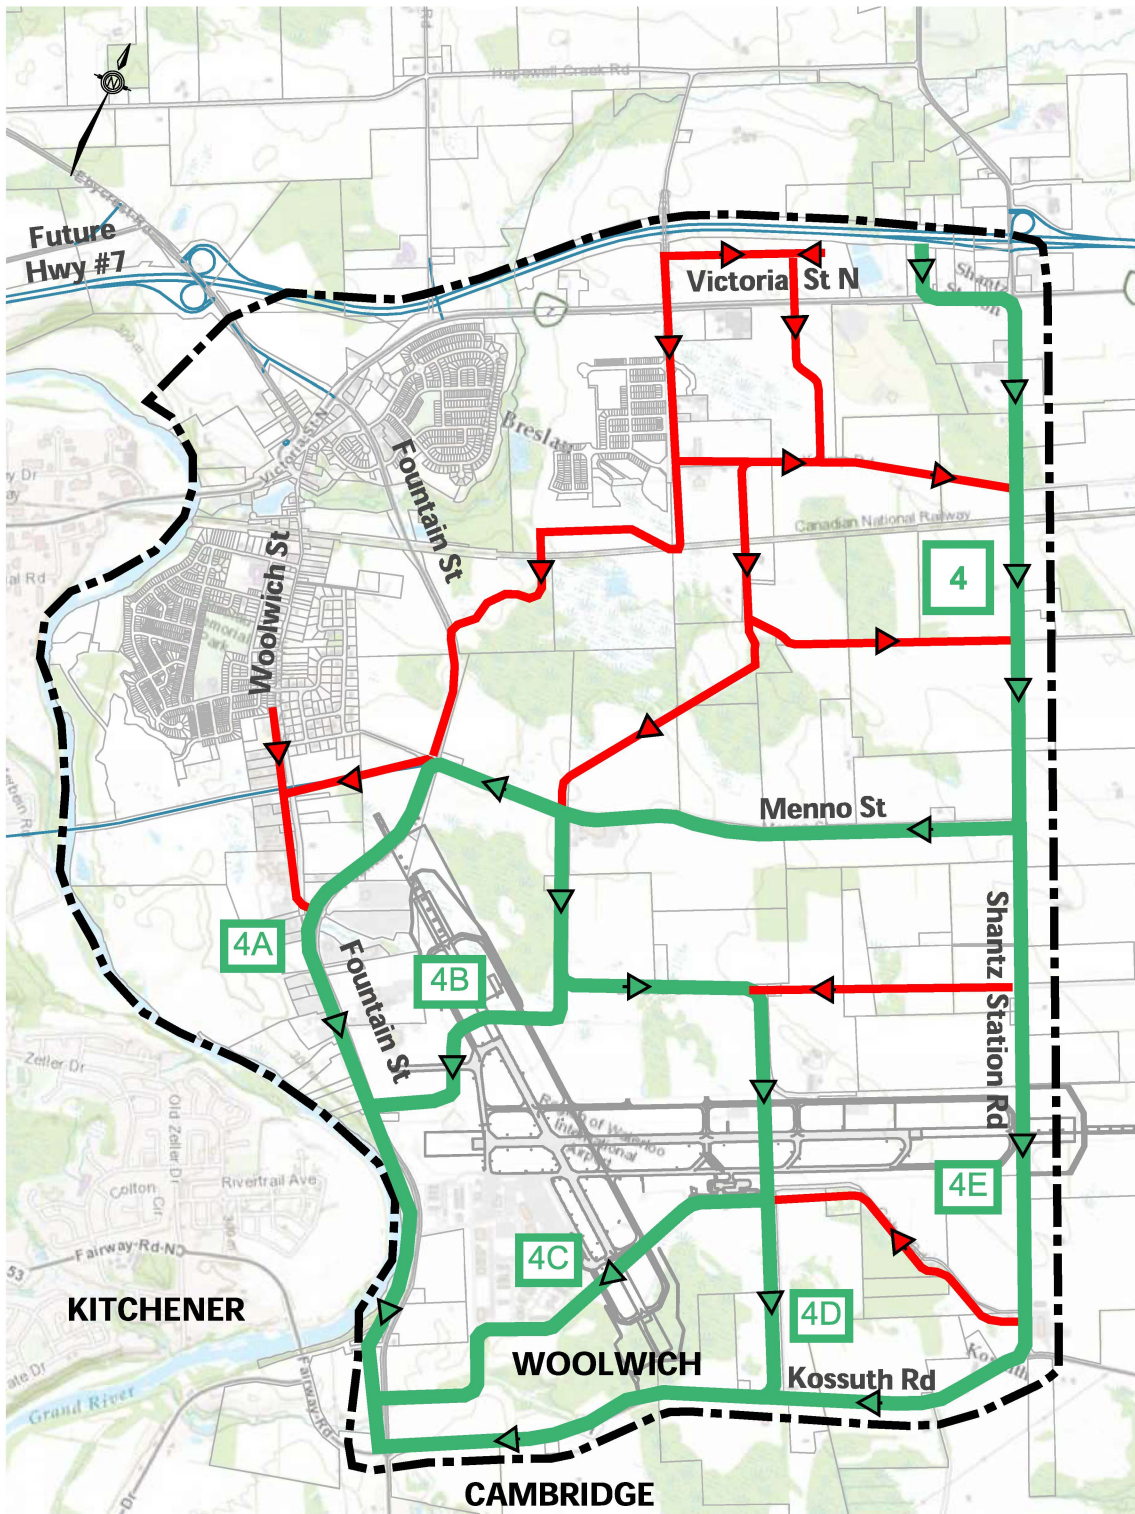

Legend:

- Study Area Boundary
- Trunk Sewer Alt #4
- Future Local Sewer ▶

**East Side Lands (Woolwich) Sanitary Servicing EA
Trunk Sewer - Alignments #4A, 4B, 4C, 4D & 4E**



**Associated
Engineering**

GLOBAL PERSPECTIVE,
LOCAL FOCUS.